


A08 SHOPFRONT ELEVATION 1
1:25@A3

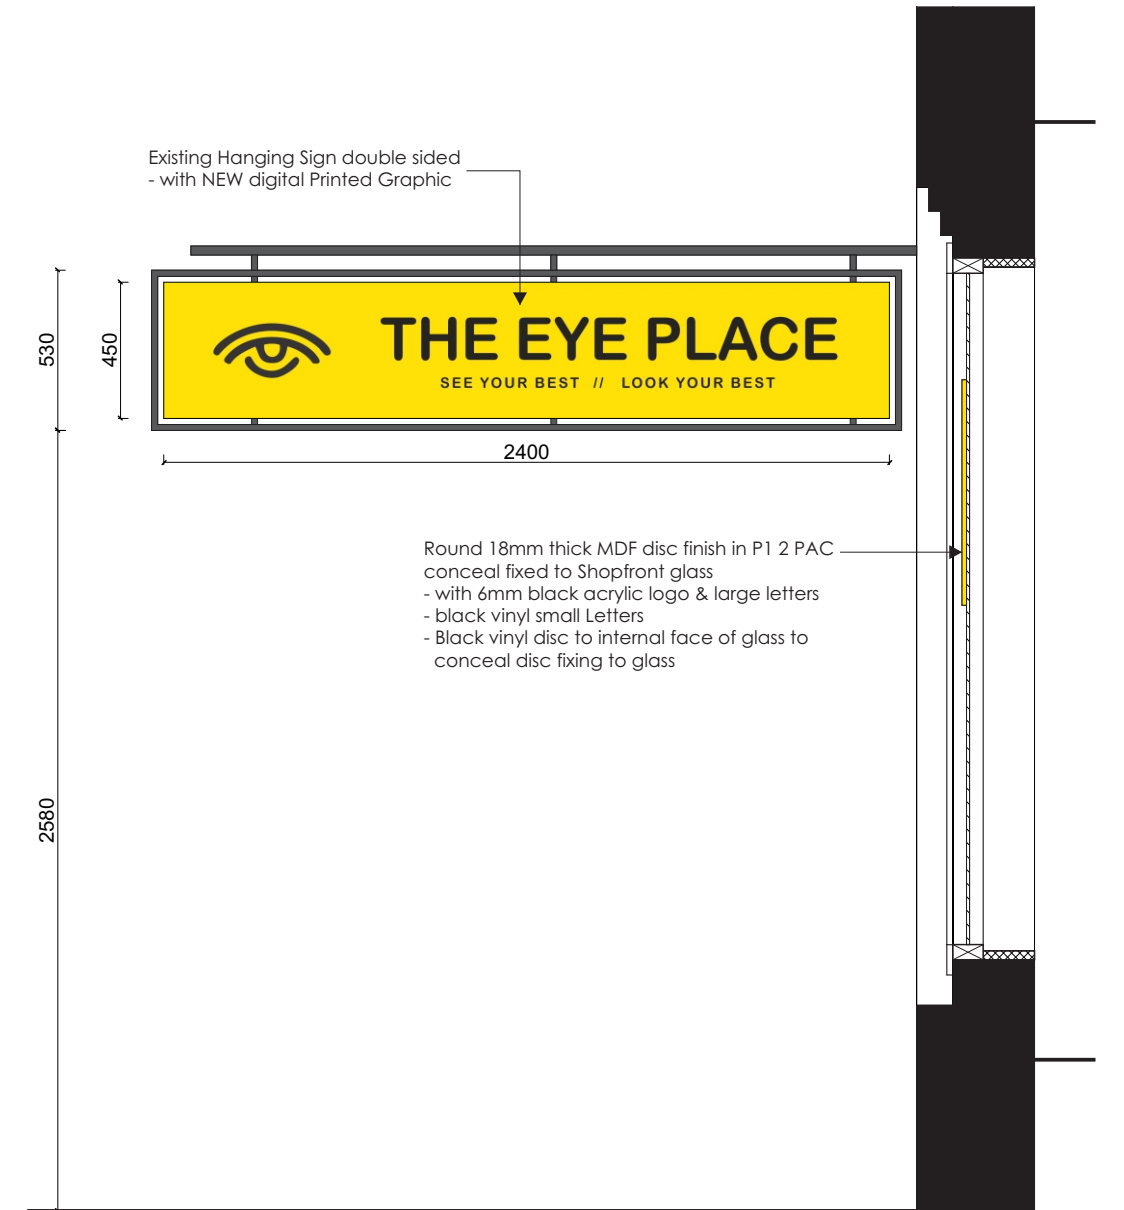

A08 SHOPFRONT ELEVATION 2
1:25@A3

B	REVISED DETAILS	01/06/15
A	APPROVAL ISSUE	27/04/15
REV	AMENDMENT	DATE

CLIENT: THE EYE PLACE		
JOB NO: E1511	DATE: 01/06/15	DRAWN: SAI
DRAWING: SHOPFRONT ELEVATION 1 & 2		

PROJECT: THE EYE PLACE NEW TENANCY FITOUT 2/106 John Street, Singleton, NSW 2330		
SCALE: 1:25@A3	ISSUE: 3	DWG NO: A08