



8985 s. eastern  
suite 220  
las vegas, nv 89123  
p 702.456.1070  
f 702.456.7020


JOB NUMBER - 0000000

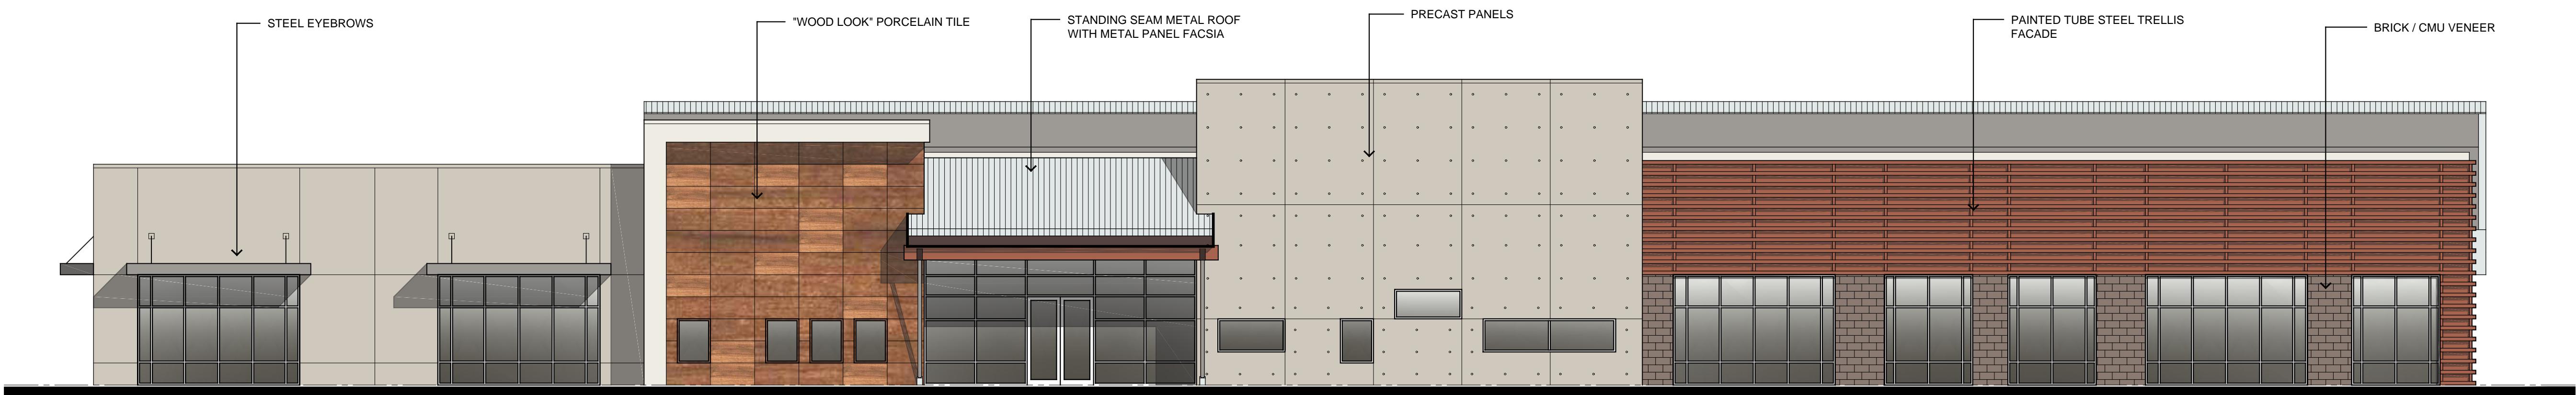


northwest elevation

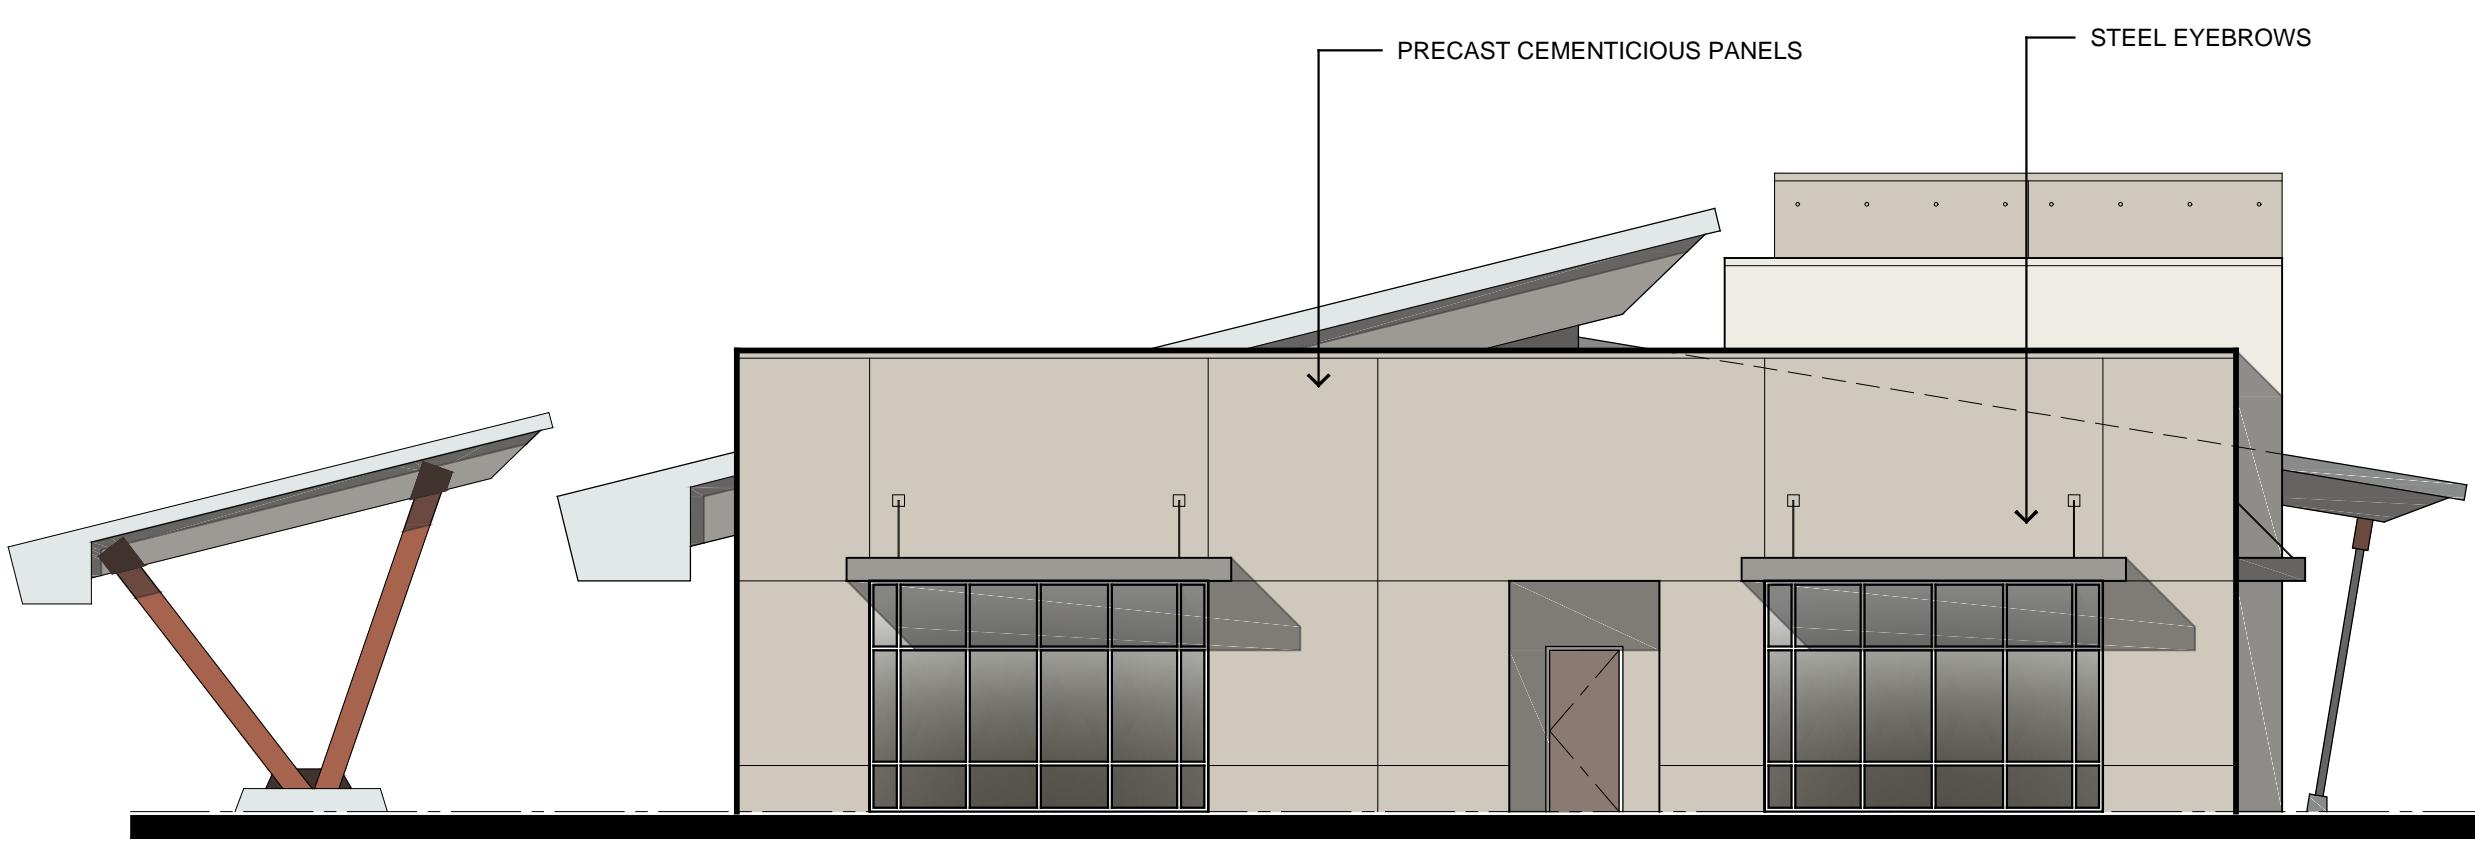

northeast elevation

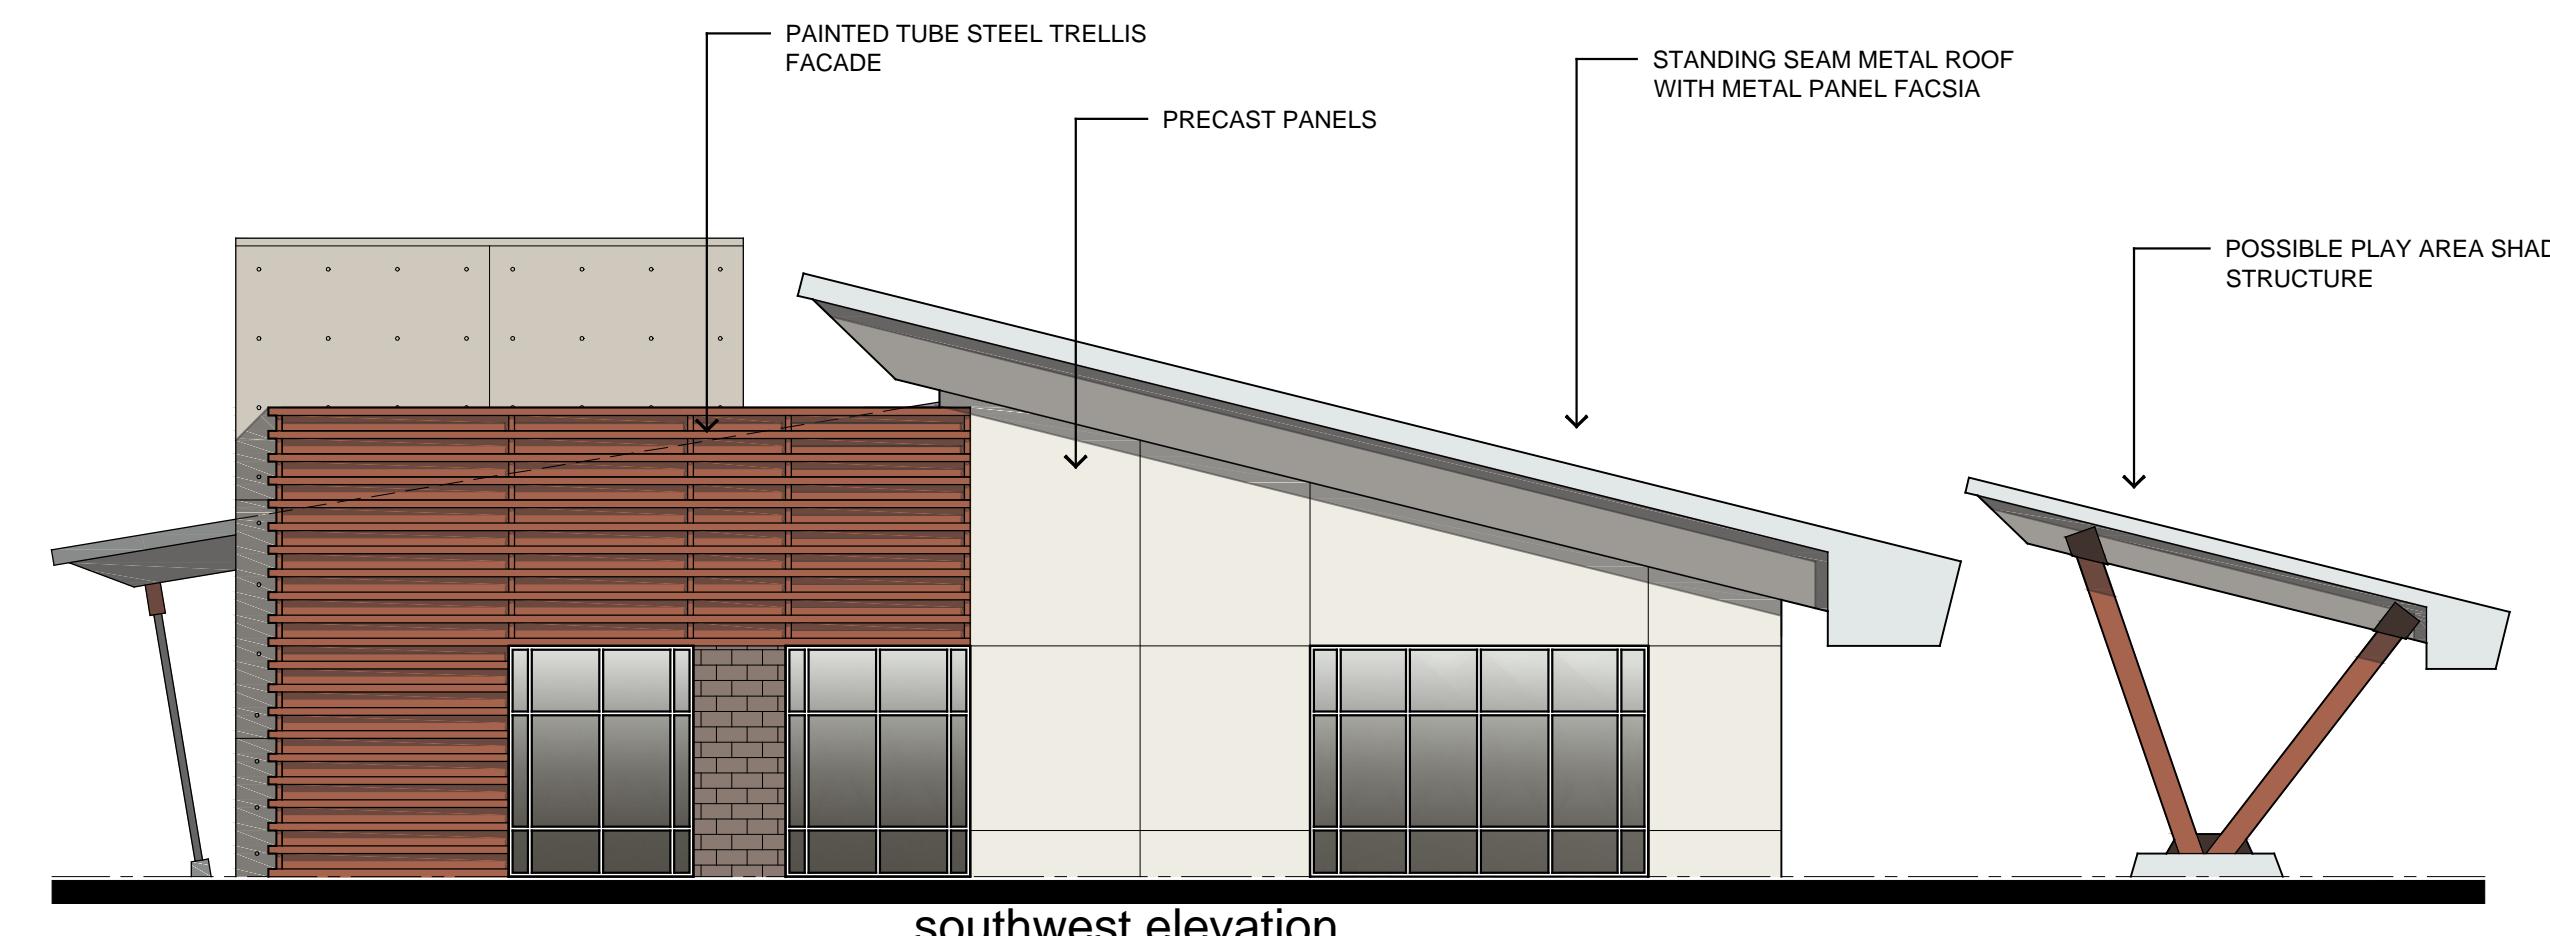

southwest elevation

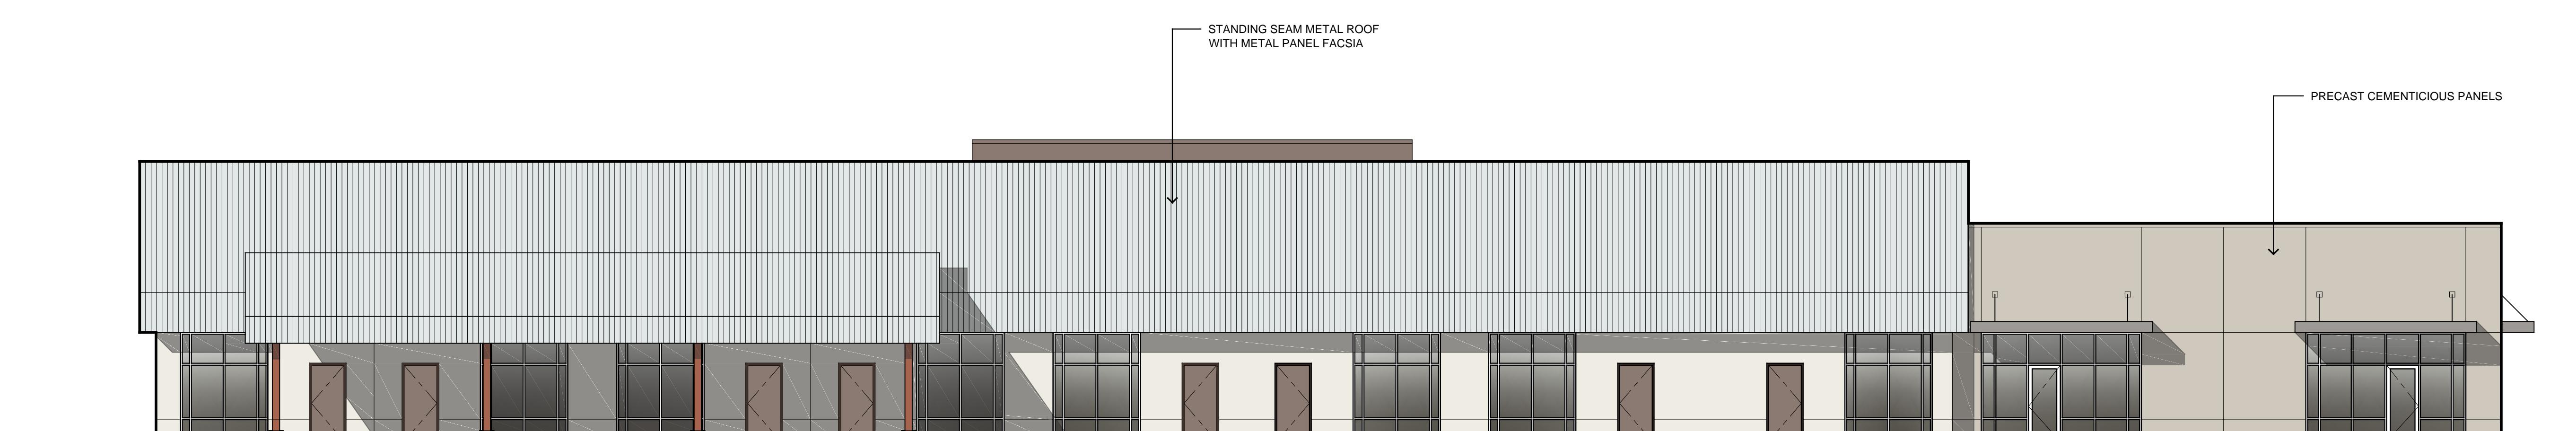

southeast elevation

## daycare elevations opt. 6

SCALE : 1/8"=1'-0"

0 4 8 16 01-02-18

SHT A5.6

VENICE & DENMARK  
COMMERCIAL SITE, RENO

