



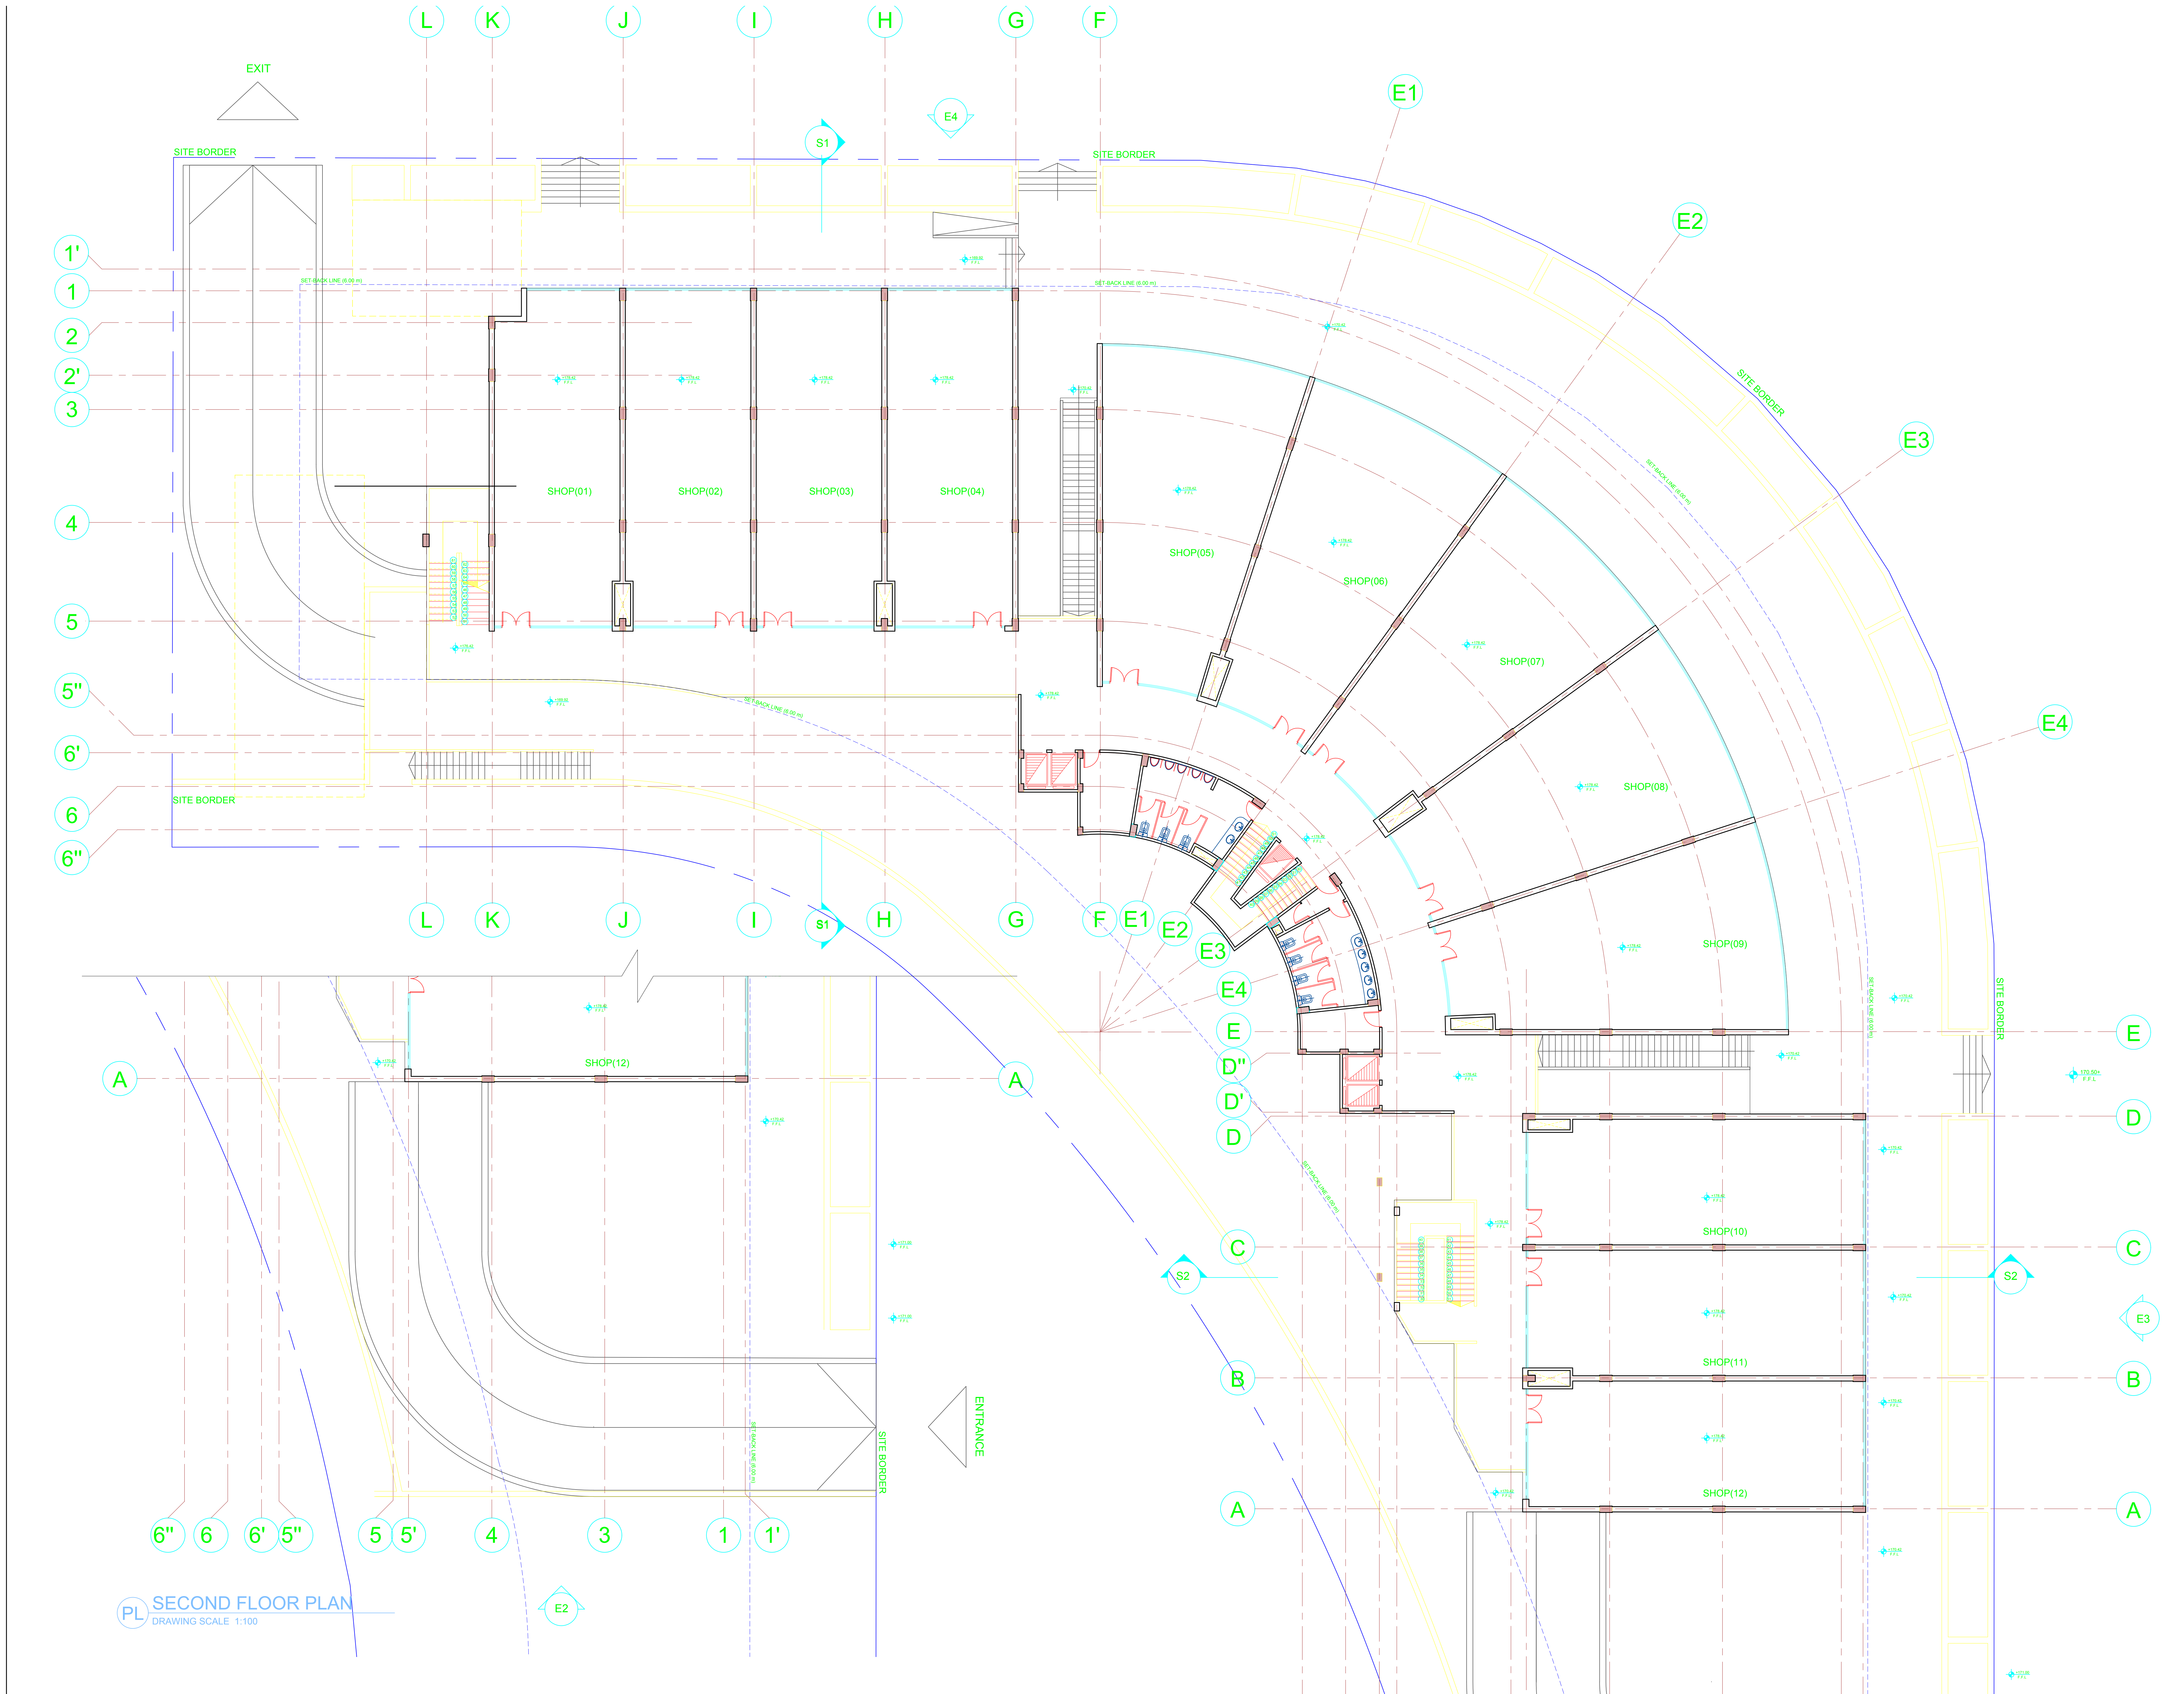

OWNER / PROJECT

ALBAYAN
FOR INVESTMENT

CONSULTANTS

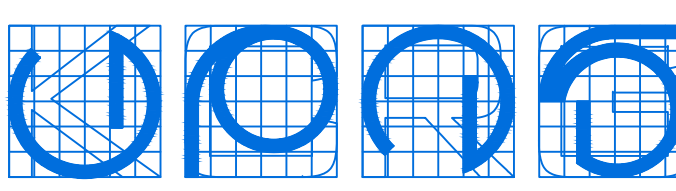

KAMEL CONSULTANTS & RESEARCH GROUP
ARCHITECTURE, URBAN DEVELOPMENT, RESEARCH & TECHNOLOGY

CONSULTANT ARCH & PRINCIPAL:
DR. BASIL AHMED KAMEL
PROFESSOR OF ARCHITECTURE, CAIRO UNIVERSITY


ARCHITECT & PRINCIPAL:
DR. HEBA FAROUK AHMED
ASSISTANT PROF. OF ARCHITECTURE, CAIRO UNIVERSITY

ARCHITECT & ASSOCIATE:
DR. SAMEH M. T. EL FEKI
ASSISTANT PROF. OF ARCHITECTURE, MSA UNIVERSITY

PROJECT TEAM
ARCH. AHMED ALI
ARCH. AKRAM YOUSSEF
ARCH. ESLAM MAGDY
HAGAR NOURELDEEN

PROJECT MANAGER / COORDINATOR

STRUCTURE CONSULTANT

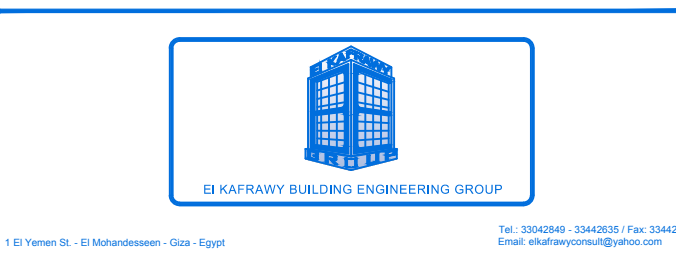


STRUCTURE CONSULTANT

ELECTRO MECHANICAL CONSULTANT




ELECTRO MECHANICAL CONSULTANT

KEY PLAN

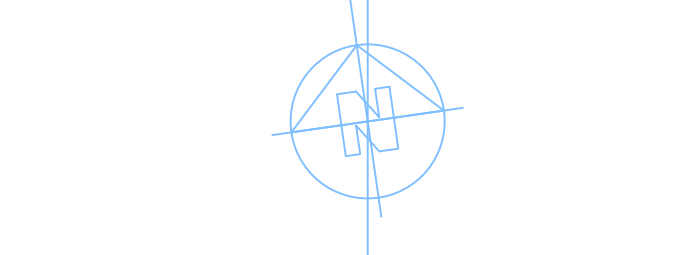

KEY PLAN

NORTH DIRECTION

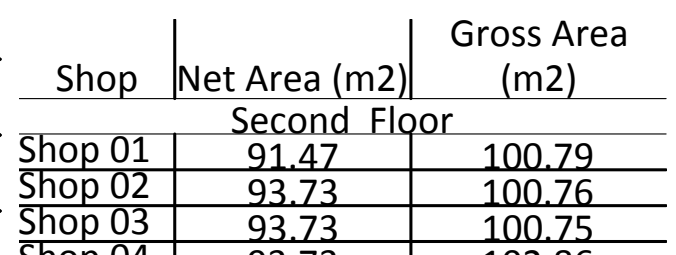

NORTH DIRECTION

Shop	Net Area (m2)	Gross Area (m2)
Shop 01	91.47	100.79
Shop 02	93.73	100.76
Shop 03	93.73	100.75
Shop 04	93.73	102.86
Shop 05	117.82	126.44
Shop 06	117.82	124.37
Shop 07	117.82	124.37
Shop 08	117.82	124.37
Shop 09	117.18	126.47
Shop 10	93.19	102.86
Shop 11	93.73	100.75
Shop 12	93.72	102.84

MARK	DATE	DESCRIPTION
07	FEB-2017	FOR REQUEST
06	APRIL-2015	FOR REQUEST
05	JAN-2015	FOR REQUEST
04	NOV-2014	FOR REQUEST
03	OCT-2014	FOR REQUEST
02	SEP-2012	FOR PERMIT
01	SEP-2012	FOR PERMIT

ISSUE: 2

PROJECT NO: 09066

CAD DWG FILE:

DRAWN BY: ARCH: AKRAM YOUSSEF
ESLAM MAGDY
HAGAR NOURELDEEN

CHECKED BY: ARCH: AHMED ALI

SHEET TITLE

SECOND FLOOR PLAN

SCALE 1:100