

OWNER / PROJECT

ALBAYAN
FOR INVESTMENT

CONSULTANTS

ARCHITECT
MR. SAHIL AHMED KAMEL
PROJECT MANAGER
MR. RASHAD AHMED
PROJECT MANAGER
MR. SAMEH M. T. EL FEKI
PROJECT MANAGER

ARCHITECT
ARCH. AHMED ALI
ARCH. AHMED YOUSSEF
ARCH. ISLAM MAGDY
ARCH. HANAN ELDEEN

PROJECT MANAGER
MR. SAHIL AHMED KAMEL
MR. RASHAD AHMED
MR. SAMEH M. T. EL FEKI
MR. AHMED YOUSSEF

STRUCTURE CONSULTANT



ELECTRO MECHANICAL CONSULTANT

KEY PLAN

NORTH DIRECTION




01	FEB-2017	FOR REQUEST
02	MAR-2018	FOR REQUEST
03	JAN-2018	FOR REQUEST
04	MAR-2018	FOR REQUEST
05	OCT-2018	FOR REQUEST
06	SEP-2017	FOR REQUEST
07	SEP-2017	FOR REQUEST
08	SEP-2017	FOR REQUEST

MARK	DATE	DESCRIPTION
ISSUE: 2		
PROJECT NO: 8006		
DRAWN BY: ARCH:		
ARCHITECT		
CHECKED BY: ARCH AHMED ALI		

BASEMENT FLOOR PLAN

SCALE 1:100

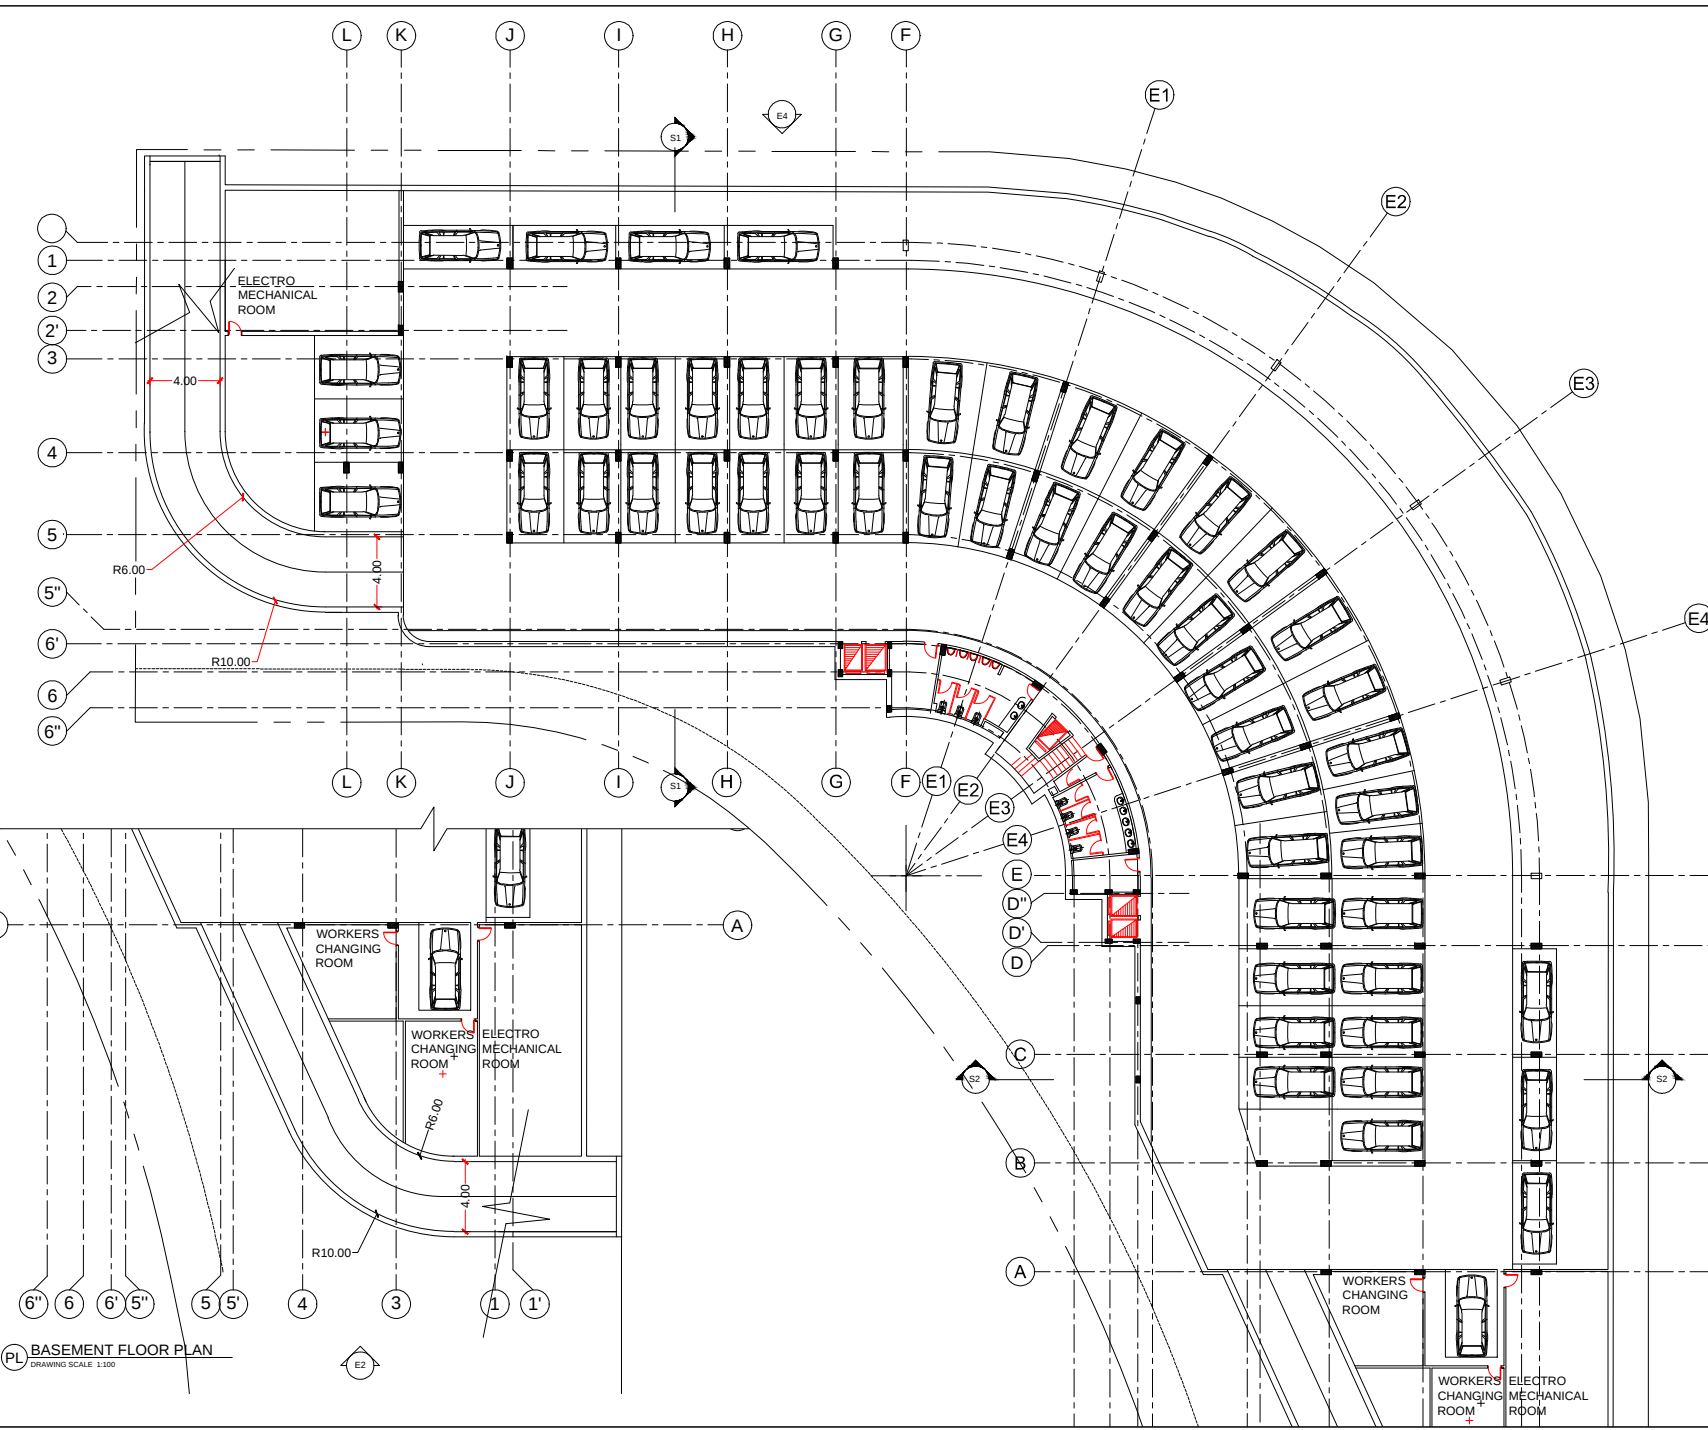

PL BASEMENT FLOOR PLAN
DRAWING SCALE: 1:100