


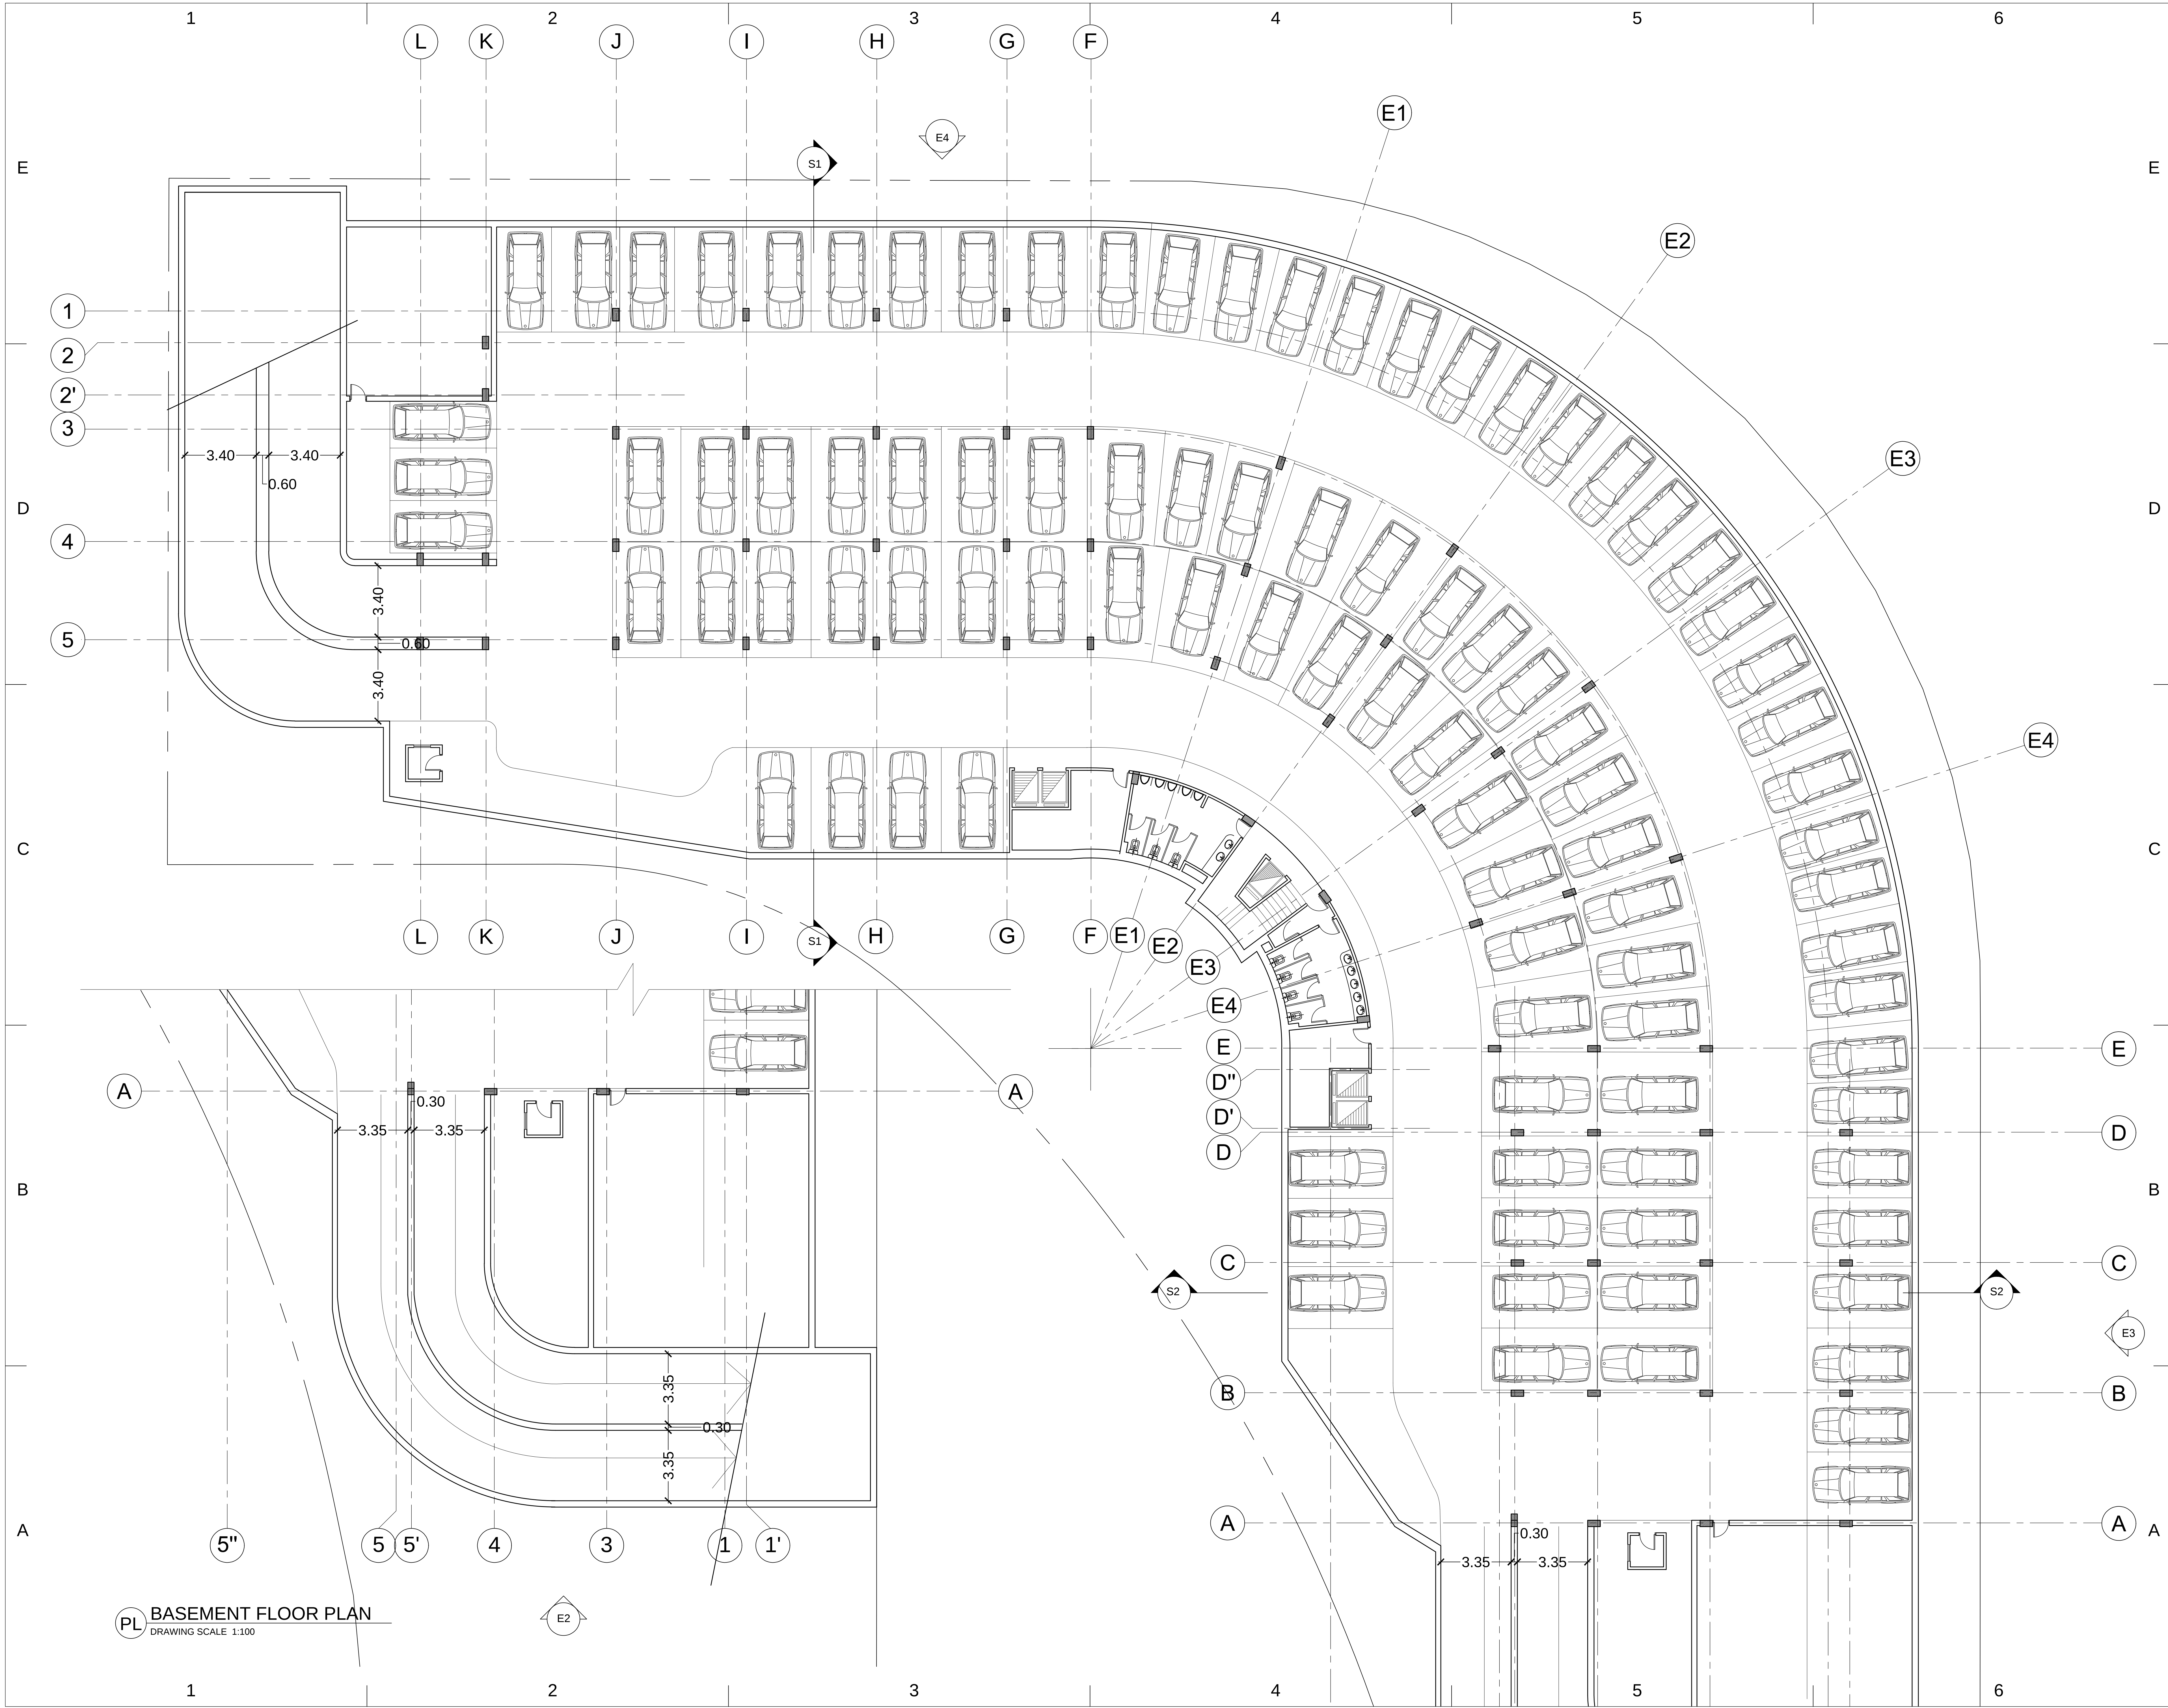


PL BASEMENT FLOOR PLAN
DRAWING SCALE 1:100


OWNER / PROJECT

ALBAYAN
FOR INVESTMENT

CONSULTANTS

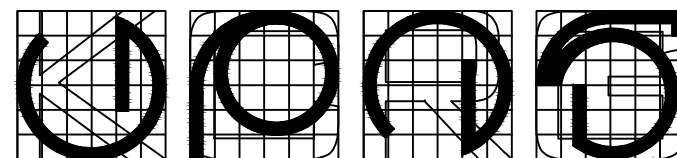**KAMEL CONSULTANTS & RESEARCH GROUP**
ARCHITECTURE, URBAN DEVELOPMENT, RESEARCH & TECHNOLOGY
CONSULTANT ARCH. & PRINCIPAL:
DR. BASIL AHMED KAMEL
PROFESSOR OF ARCHITECTURE, CAIRO UNIVERSITY
ARCHITECT & PRINCIPAL:
DR. HEBA FAROUK AHMED
ASSISTANT PROF. OF ARCHITECTURE, CAIRO UNIVERSITY
ARCHITECT & ASSOCIATE:
DR. SAMEH M. T. EL FEKI
ASSISTANT PROF. OF ARCHITECTURE, MSA UNIVERSITY
PROJECT TEAM
ARCH. HUSAM MAGDY
ARCH. AKRAM YOUSSEF
ARCH. ESLAM MAGDY
PROJECT MANAGER /
COORDINATOR


STRUCTURE CONSULTANT

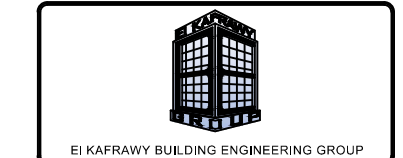**STRUCTURE CONSULTANT**
ARCHITECTURE, URBAN DEVELOPMENT, RESEARCH & TECHNOLOGY

ELECTRO MECHANICAL CONSULTANT

KEY PLAN

NORTH DIRECTION

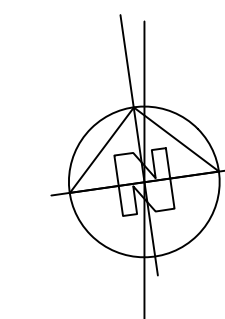

MARK	DATE	DESCRIPTION
04	NOV-2014	FOR REQUEST
03	OCT-2014	FOR REQUEST
02	SEP-2013	FOR PERMIT
01	SEP-2012	FOR PERMIT

ISSUE: 2
PROJECT NO: 09066
CAD DWG FILE:
DRAWN BY: ARCH: ESLAM MAGDY
HAGAR NOURELDEEN
CHECKED BY: ARCH: AHMED ALI
SHEET TITLE

BASEMENT FLOOR PLAN

SCALE 1:100