


1 EAST ELEVATION
 Scale: 1" = 3/16"
 NOTE: WINDOW SCHEDULE SHEET G3



2 SOUTH ELEVATION
 Scale: 1" = 3/16"

COPYRIGHT IONCON, PLLC. THESE DRAWINGS ARE INTENDED FOR A SINGLE USE ONLY AT THE ADDRESS SPECIFIED HEREIN. DISCLAIMER: THESE DRAWINGS ARE MADE ON A BEST EFFORTS BASIS AND INTEND TO REPRESENT ACCURATE FIELD CONDITIONS. CONTRACTOR/INSTALLER IS RESPONSIBLE TO VERIFY ACCURACY AND FOR FINAL ASSEMBLY AND FIT AND FINISH. THESE DRAWINGS RELATE ONLY TO THE STRUCTURAL ELEMENTS OF THE GIVEN JOB.

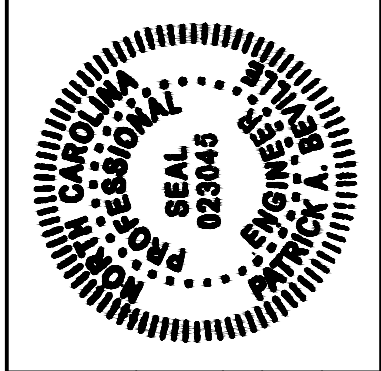

CONTACT	D. WILLIAMS			
	(828) 964-3642			
DRAWN BY	QD	APPROVED	PAB	
REVISIONS		REVIEWED	APPROVED	


PATRICK A. BEVILLE, PE LEED AP
 IONCON, PLLC P-0820
 726 STATE FARM RD. UNIT B
 BOONE, NORTH CAROLINA 28607
 PHONE: 828-264-8500



SOUTH-EAST ELEVATIONS

ROCK CREEK EVENTS
 PAR#2912927548000
 HWY 194 N WATAUGA COUNTY
 BOONE NC 28607

JOB NUMBER	174008
DATE	7-30-2018
SCALE	AS SHOWN
SHEET OF	G-01 / 4
TOTAL OF	6

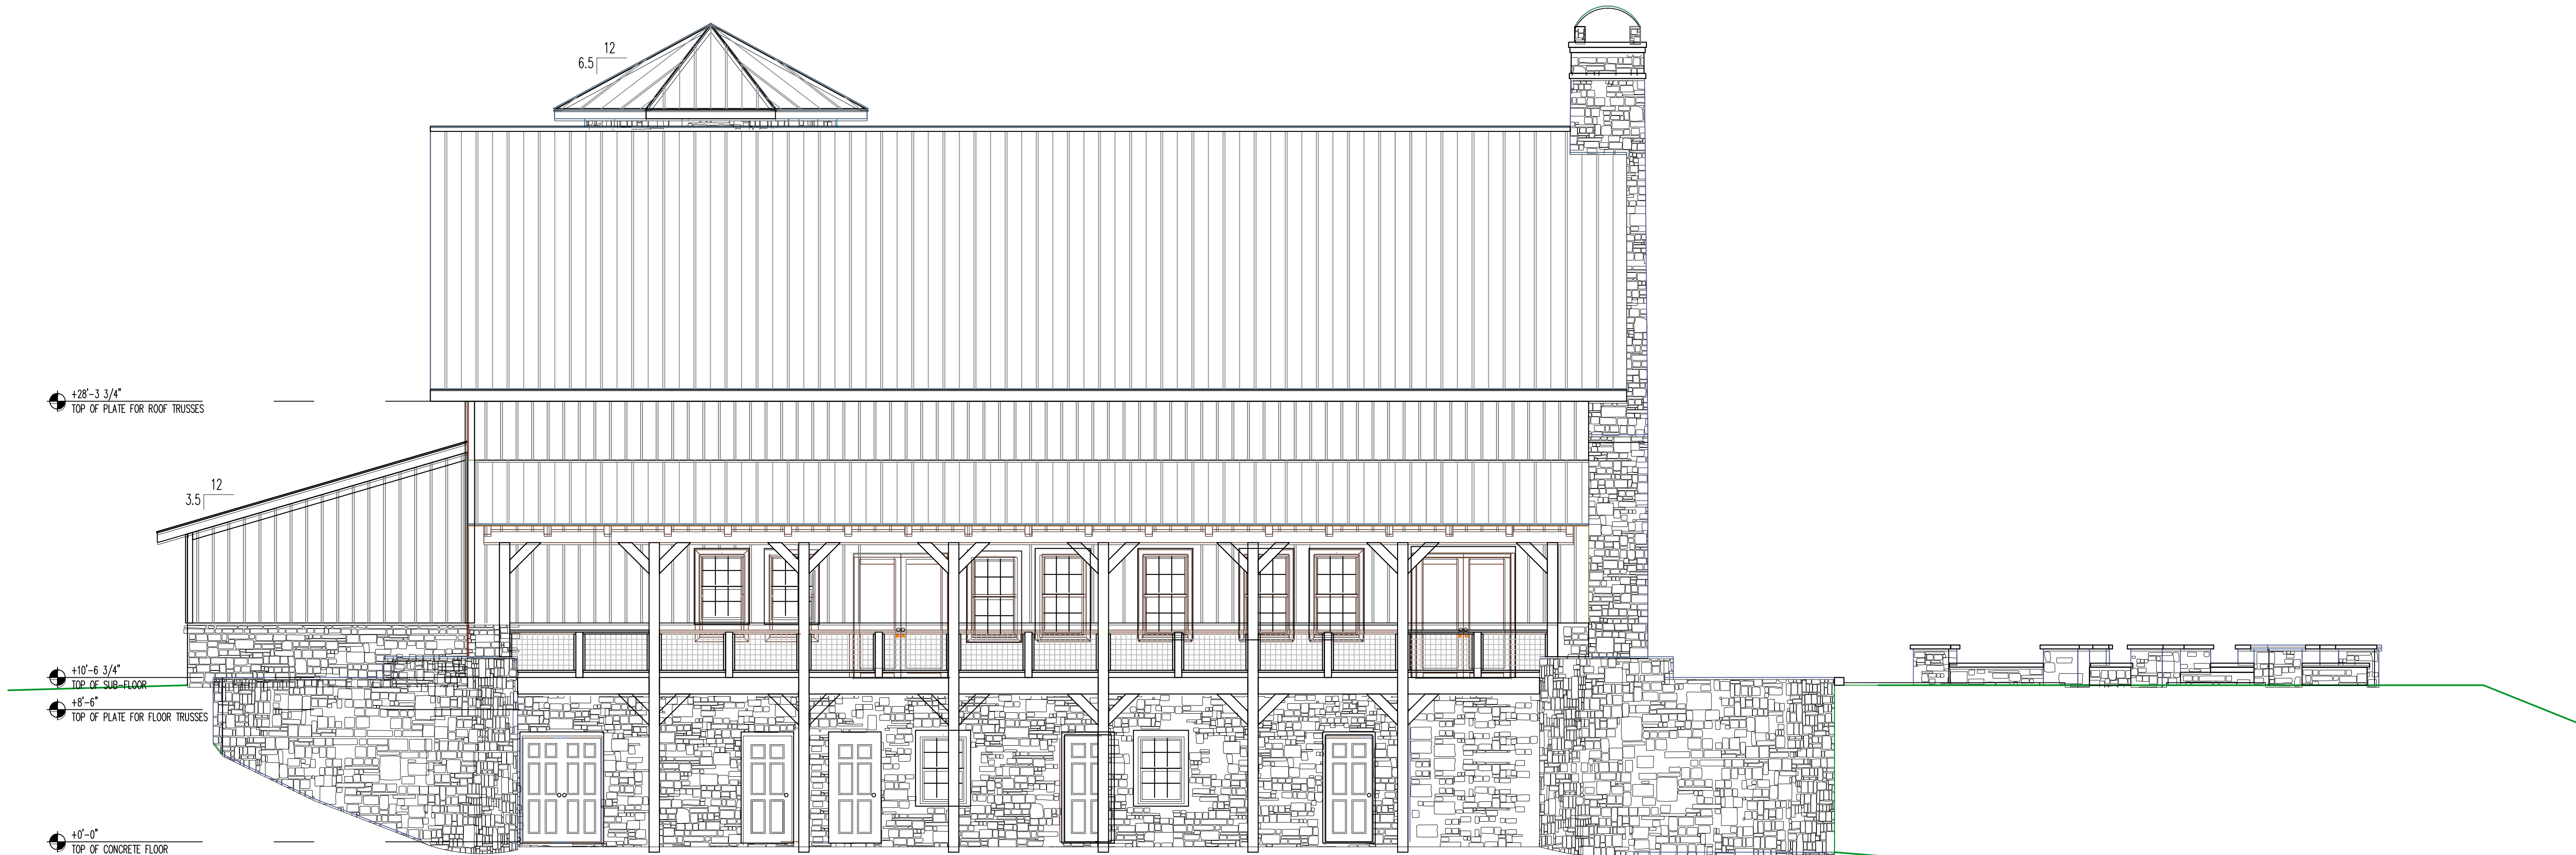


1 WEST ELEVATION
Scale: 1'-0" = 3/16"



2 NORTH ELEVATION
Scale: 1'-0" = 3/16"

COPYRIGHT IONCON, PLLC. THESE DRAWINGS ARE INTENDED FOR A SINGLE USE ONLY AT THE ADDRESS SPECIFIED HEREIN. DISCLAIMER: THESE DRAWINGS ARE MADE ON A BEST EFFORTS BASIS AND INTEND TO REPRESENT ACCURATE FIELD CONDITIONS. CONTRACTOR/INSTALLER IS RESPONSIBLE TO VERIFY ACCURACY AND FOR FINAL ASSEMBLY AND FIT AND FINISH. THESE DRAWINGS RELATE ONLY TO THE STRUCTURAL ELEMENTS OF THE GIVEN JOB.

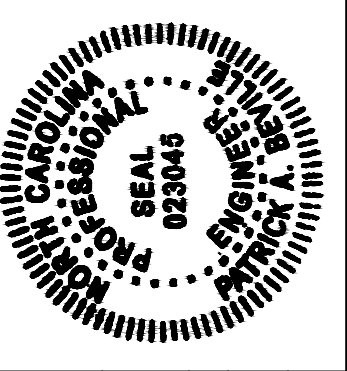

CONTACT	D. WILLIAMS			
	(828) 964-3642			
DESIGNED BY	PAB	APPROVED		
DRAWN BY	QD	QD	PAB	
REVIEWED				
APPROVED				

PATRICK A. BEVILLE, PE LEED AP
IONCON, PLLC P-0820
726 STATE FARM RD. UNIT B
BOONE, NORTH CAROLINA 28607
PHONE: 828-264-8500




NORTH-WEST ELEVATIONS

ROCK CREEK EVENTS
PAR#2912927548000
HWY 194 N WATAUGA COUNTY
BOONE NC 28607

JOB NUMBER	174008
DATE	7-30-2018
SCALE	AS SHOWN


SHEET OF: 4	G-02
TOTAL OF: 27	7

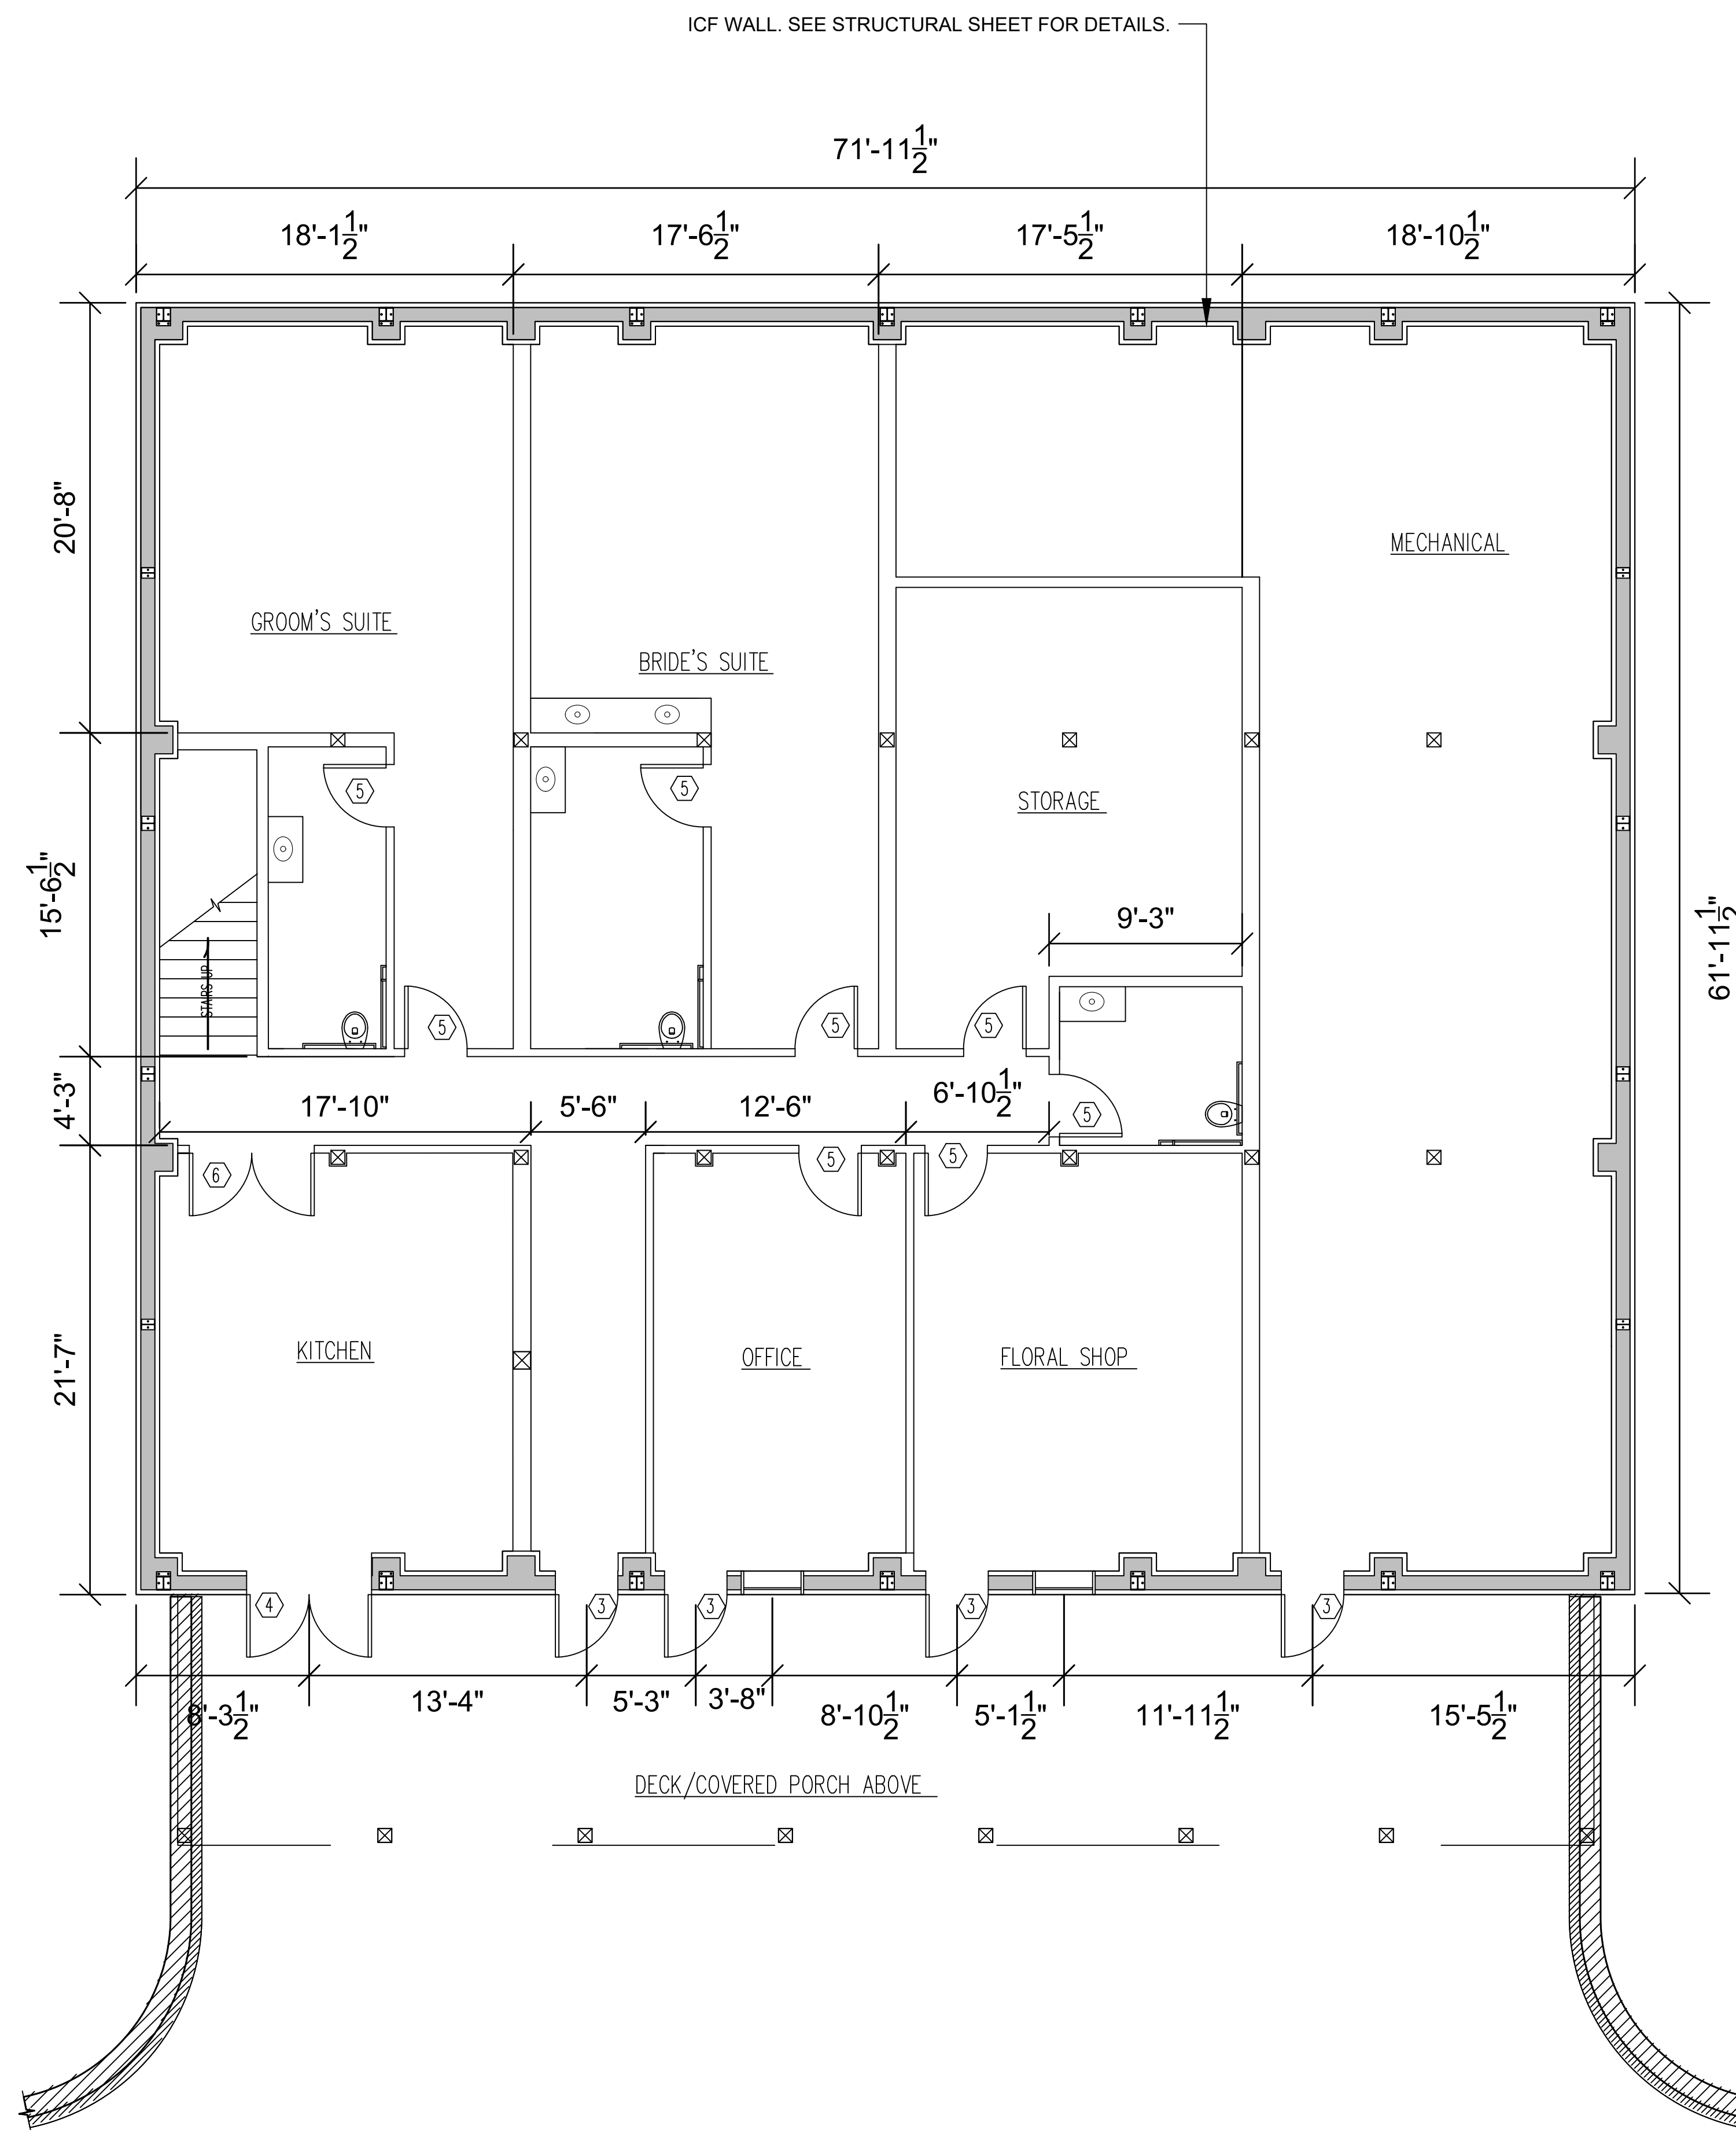

1 LOWER FLOOR PLAN
Scale: 1'-0" = 3/16"

WINDOW SCHEDULE - HURD H3 CLAD							
QTY.	MODEL	TYPE	ROUGH OPENING (WxH)	EXT. JAMBS	GLASS TYPE	GRILLE	SPECIAL NOTES:
(A) 4	C-H3DH-40x72	DH	3'-4" x 6'-0"	9 15/16"	LoE	YES	
(B) 4	C-H3DH-42x76-2	DH	7'-0" x 6'-4"	9 15/16"	LoE	YES	
(C) 5	C-H3DH-36x64	DH	3'-0" x 5'-4"	9 15/16"	LoE	YES	
(D) 4	C-H3DH-36x52	DH	3'-0" x 4'-4"	9 15/16"	LoE	YES	
(E) 4	C-H3DH-30x48	DH	2'-6" x 4'-0"	9 15/16"	LoE	YES	
(F) 4	C-H3DH-40x60-2	DH	6'-8 1/2" x 5'-0"	9 15/16"	LoE	YES	
(G) 8	36 x 24	AWNING	3'-0" x 2'-0"	9 15/16"	LoE	NO	
(H) 1	C-H3DH-40x72-2	DH	6'-8 1/2" x 6'-0"	9 15/16"	LoE	YES	

DOOR SCHEDULE							
(1) 1	2'-6" x 8'-0" DBL DOOR	ENTRANCE	APPX 5'-2 1/2" x 8'-1"	6 9/16"	LoE	N/A	OUTSWING - HALF GLASS
(2) 4	3'-0" x 8'-0" DBL FRENCH	ENTRANCE	APPX 6'-2 1/2" x 8'-1"	6 9/16"	LoE	N/A	OUTSWING
(3) 4	3'-0" x 6'-10" ENTRY DOOR	ENTRANCE	APPX 3'-2 1/2" x 6'-11"	6 9/16"	N/A	N/A	RH - OUTSWING INSULATED STEEL
(4) 1	2'-6" x 6'-10" DBL DOOR	ENTRANCE	APPX 5'-2 1/2" x 6'-11"	6 9/16"	N/A	N/A	OUTSWING INSULATED STEEL
(5) 11	3'-0" x 6'-8" INTERIOR DOOR	INTERIOR	APPX 3'-2 1/2" x 6'-9"	6 9/16"	N/A	N/A	INSWING INTERIOR DOOR
(6) 1	2'-6" x 6'-10" DBL DOOR	INTERIOR	APPX 5'-2 1/2" x 6'-11"	6 9/16"	N/A	N/A	INSWING INTERIOR DOOR

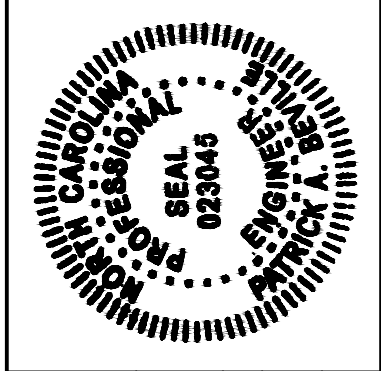

CONTACT
D. WILLIAMS
(828) 964-3642
DRAWN BY: PAB
APPROVED: PAB
REVISIONS: QD
REVIEWED: APPROVED

PATRICK A. BEVILLE, PE LEED AP
IONCON, PLLC P-0820
726 STATE FARM RD. UNIT B
BOONE, NORTH CAROLINA 28607
PHONE: 828-264-8500



LOWER LEVEL FLOOR PLAN

ROCK CREEK EVENTS
PAR#2912927548000
HWY 194 N WATAUGA COUNTY
BOONE NC 28607

JOB NUMBER
174008
DATE
7-30-2018
SCALE
AS SHOWN
SHEET:
OF: 4 G-03
TOTAL:
OF: 27 8

COPYRIGHT IONCON, PLLC. THESE DRAWINGS ARE INTENDED FOR A SINGLE USE ONLY AT THE ADDRESS SPECIFIED HERIN. DISCLAIMER: THESE DRAWINGS ARE MADE ON A BEST EFFORTS BASIS AND INTEND TO REPRESENT ACCURATE FIELD CONDITIONS. CONTRACTOR/INSTALLER IS RESPONSIBLE TO VERIFY ACCURACY AND FOR FINAL ASSEMBLY AND FIT AND FINISH. THESE DRAWINGS RELATE ONLY TO THE STRUCTURAL ELEMENTS OF THE GIVEN JOB

