


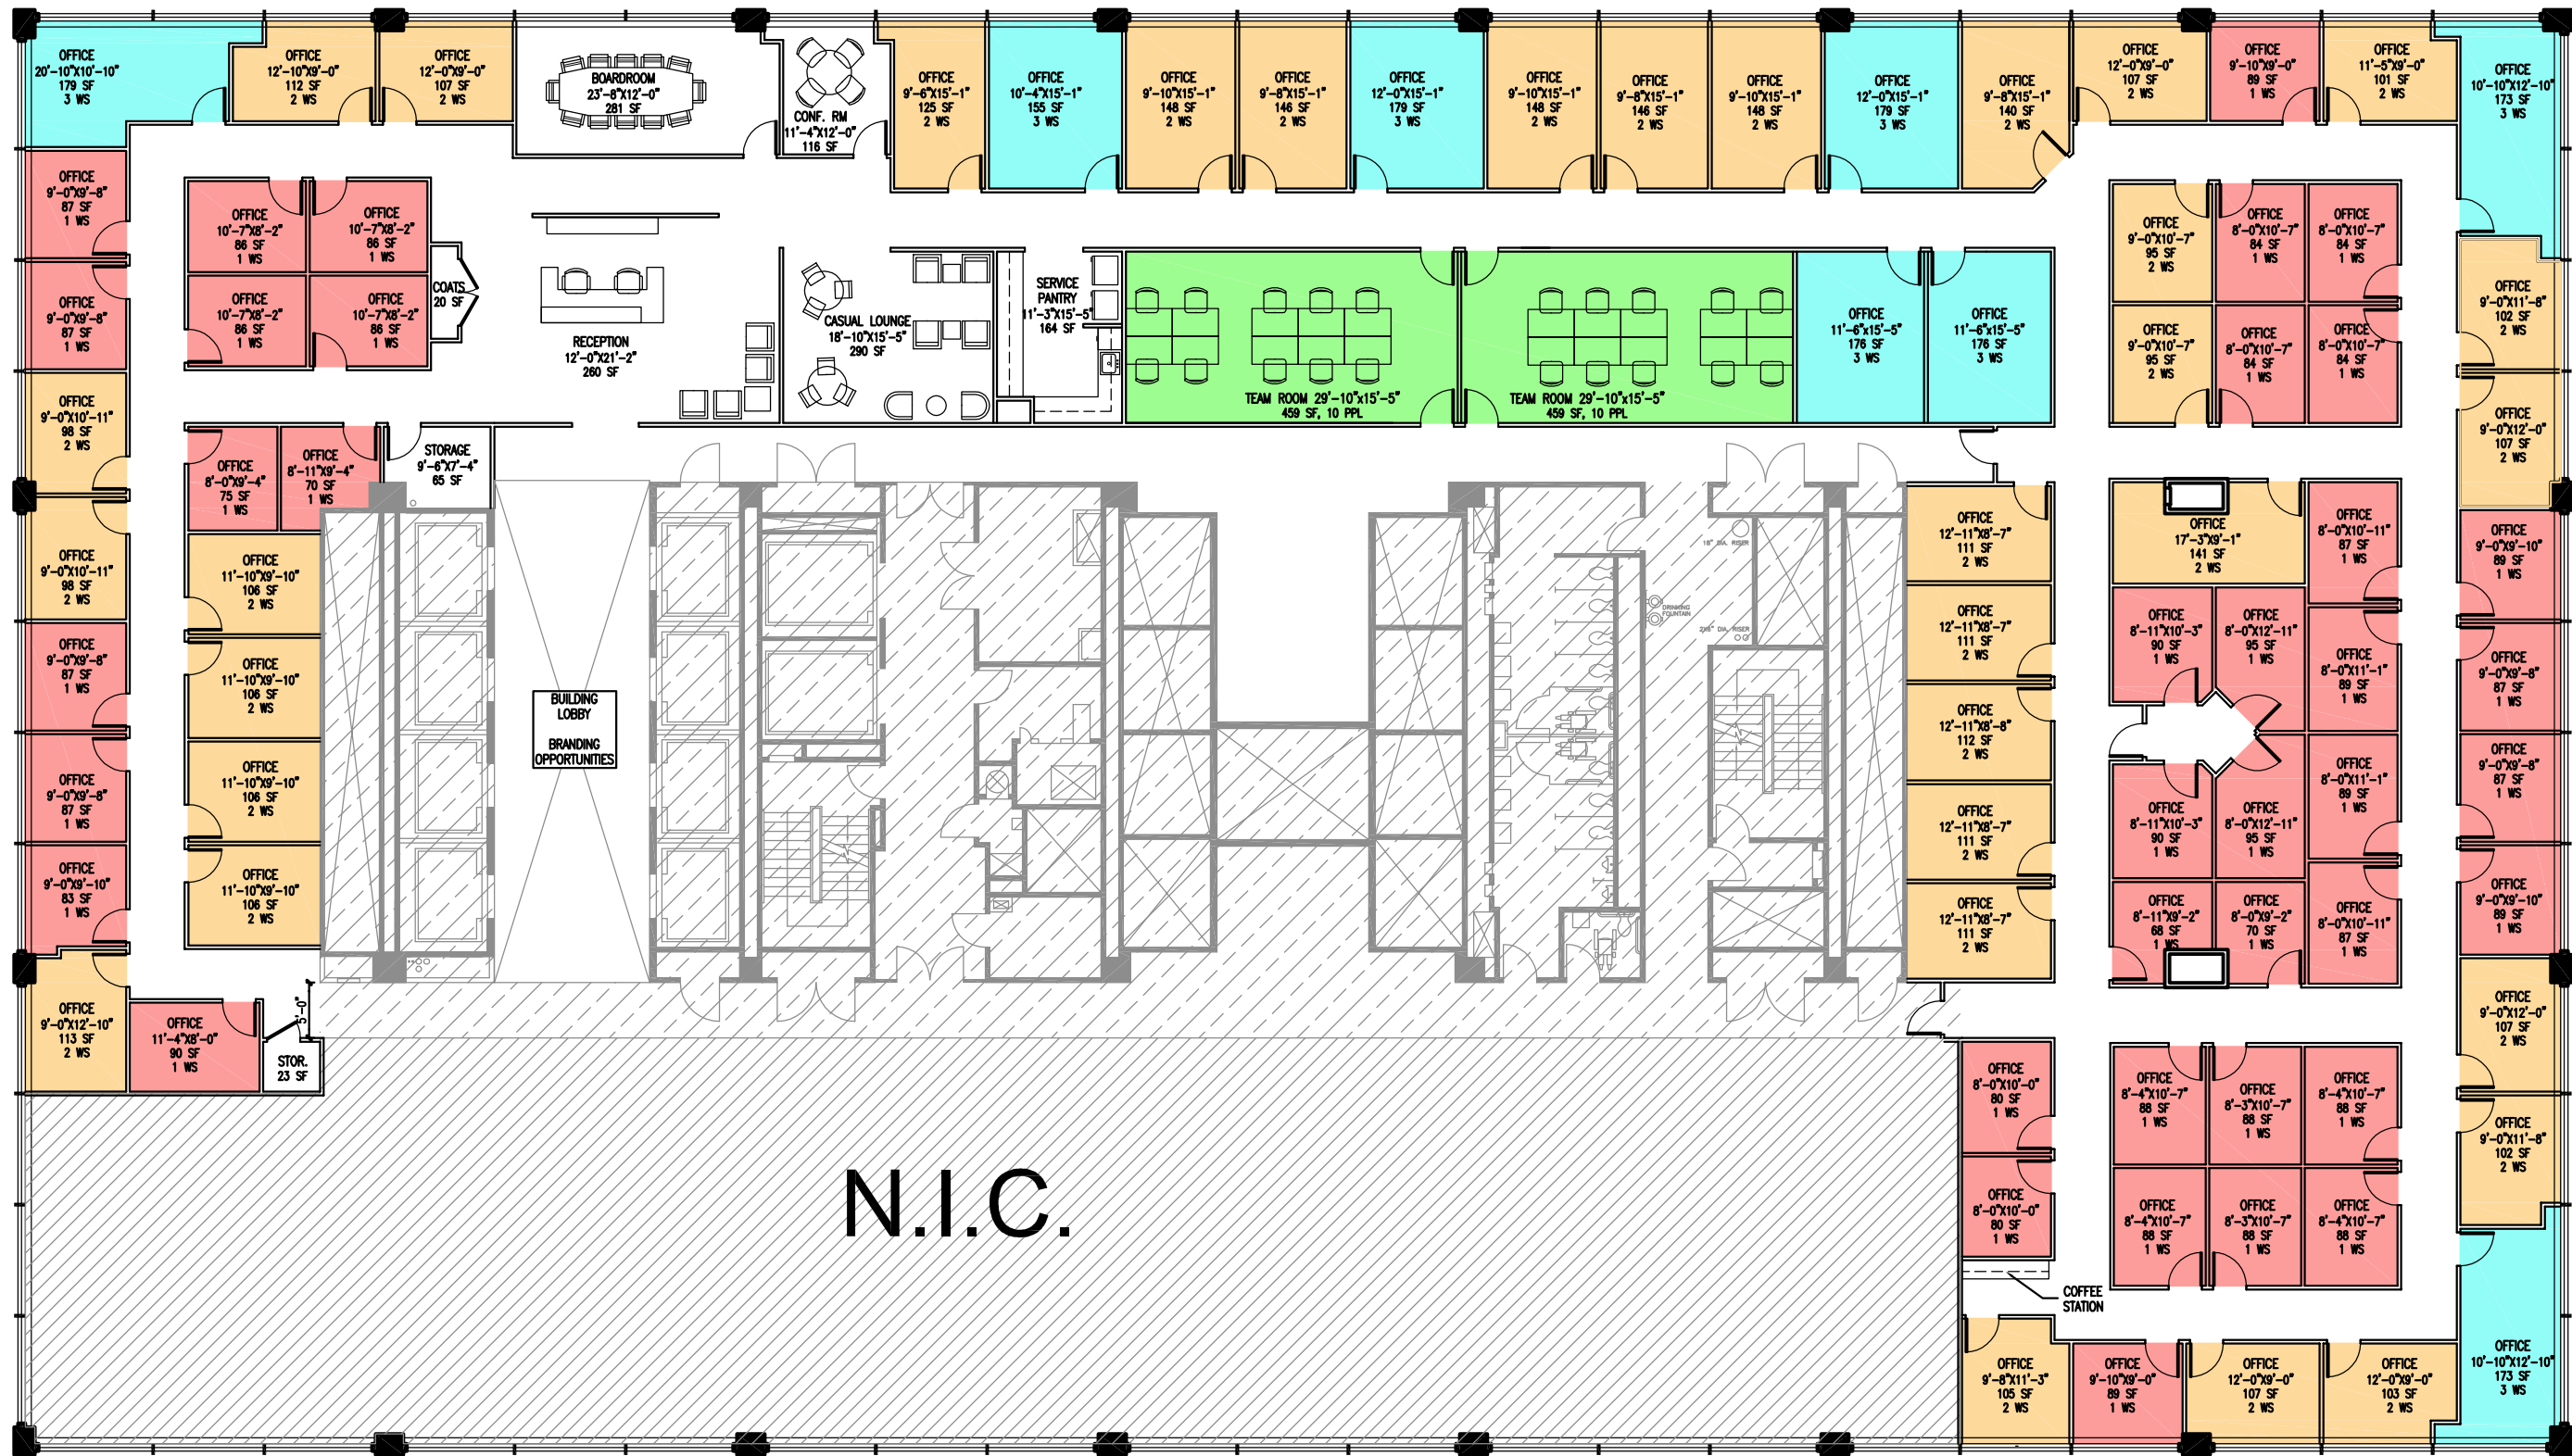

TEST FIT A.1 – 28TH FLOOR  
SCALE: 1/16" = 1'-0" 15,178 USF  
XX,XXX RSF

28TH FLOOR PLAN  
CNA BUILDING  
CHICAGO, IL

SIGNATURE OFFICE SUITES

| QTY | LEGEND                        |
|-----|-------------------------------|
| 40  | PRIVATE - OFFICES (1 PER)     |
| 33  | SHARED - OFFICES (2 PPL)      |
| 8   | SHARED - OFFICES (3 PPL)      |
| 2   | CO-WORKING - OFFICES (10 PPL) |
| 83  | TOTAL OFFICES                 |



OKW Architects

DATE: OCTOBER 14, 2014

PROJECT NUMBER: 14075