

A B E FAB & INSTALL THREE (3) S/F ILLUMINATED DIRECTORY SIGNS:
STONE WORK BY OTHERS, COPY ON REAR OF SIGN TO BE RED REFLECTIVE VINYL.

D FAB & INSTALL ONE (1) D/F NON-ILLUMINATED DIRECTORY SIGNS:
STONE WORK BY OTHERS, COPY TO BE DIGITAL PRINTED AS PER CUSTOMERS ARTWORK.

A S/F ILLUMINATED




B S/F ILLUMINATED

TANGERINE 3M 3630-84
DARK RED 3M 3630-73




D D/F NON-ILLUMINATED

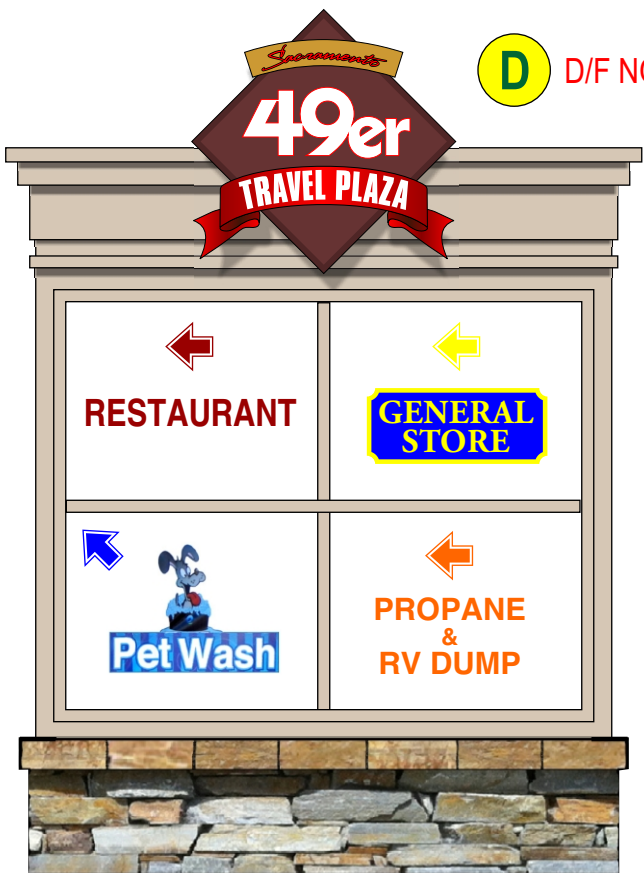


NORTH ELEVATION

SOUTH ELEVATION

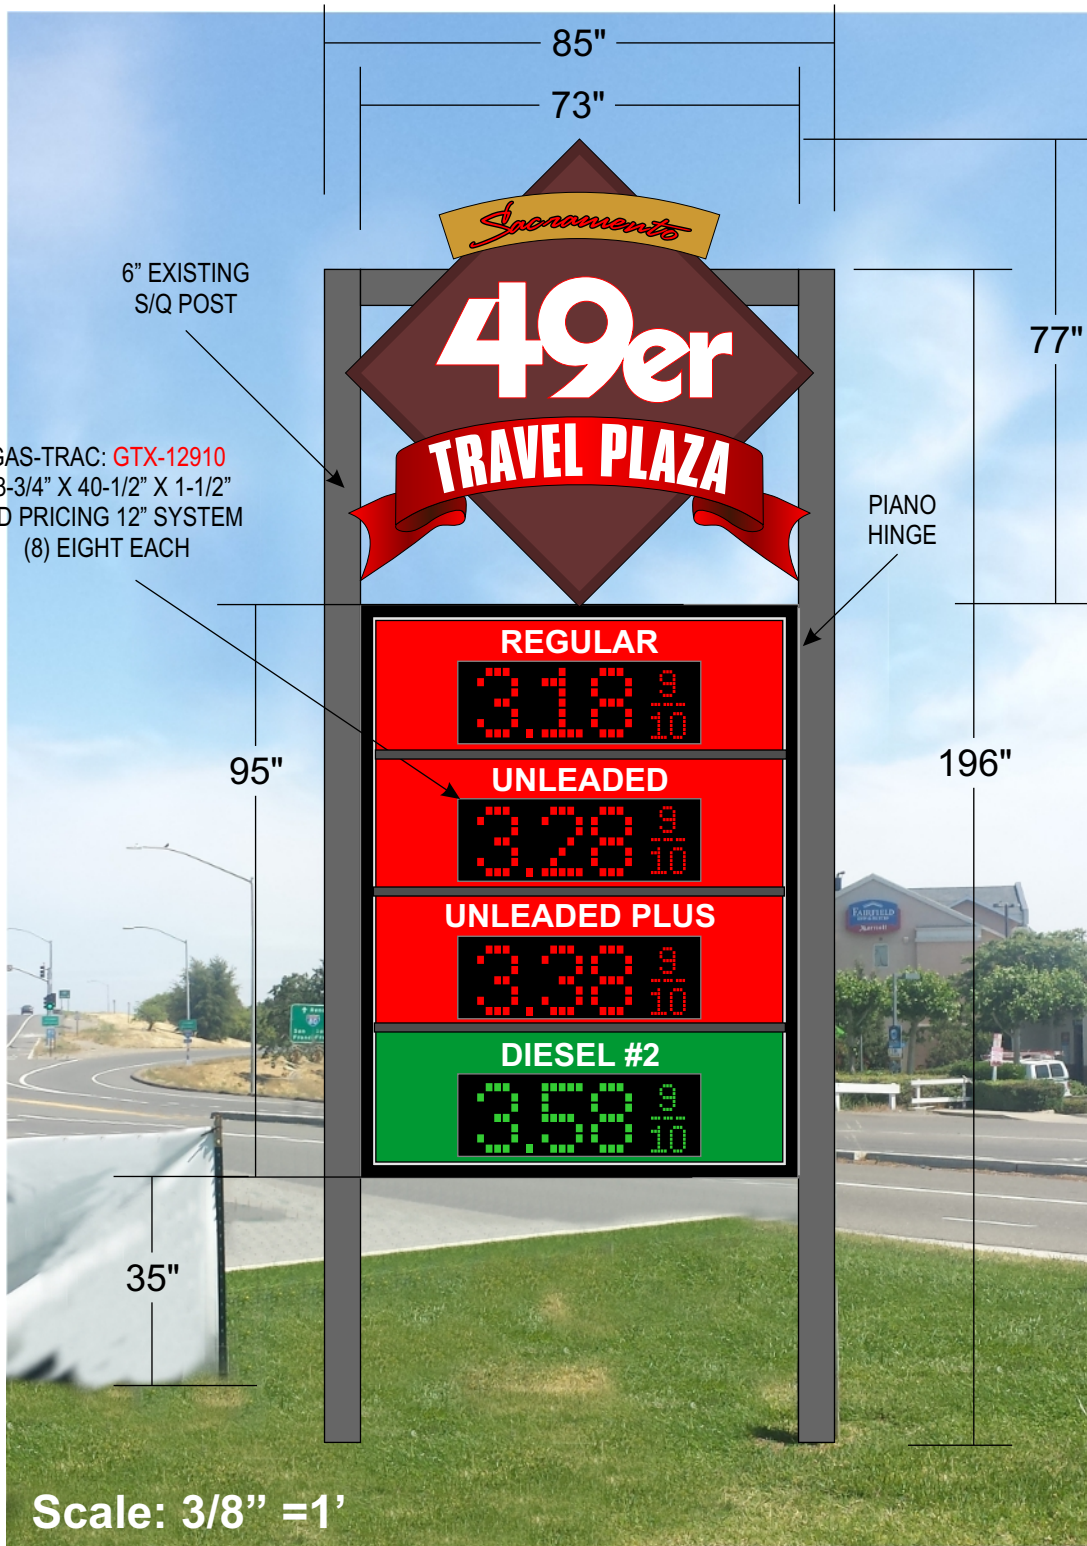

Scale: 3/8" = 1'

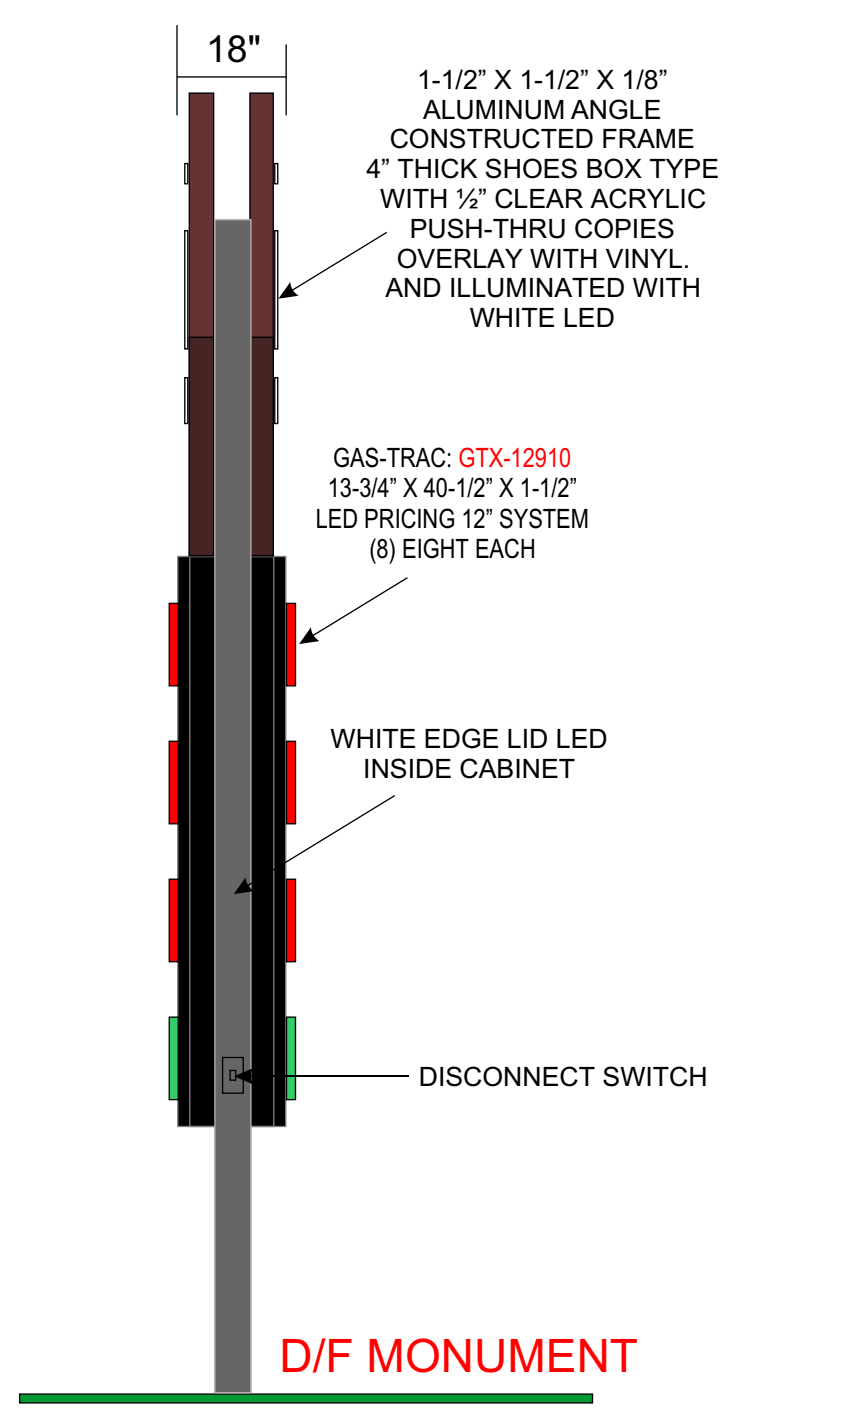

Alpha Architectural
Signs & Lighting

DATE: 07-08-15

8565 23RD AVE.
SACRAMENTO, CA 95826
916-379-0225