



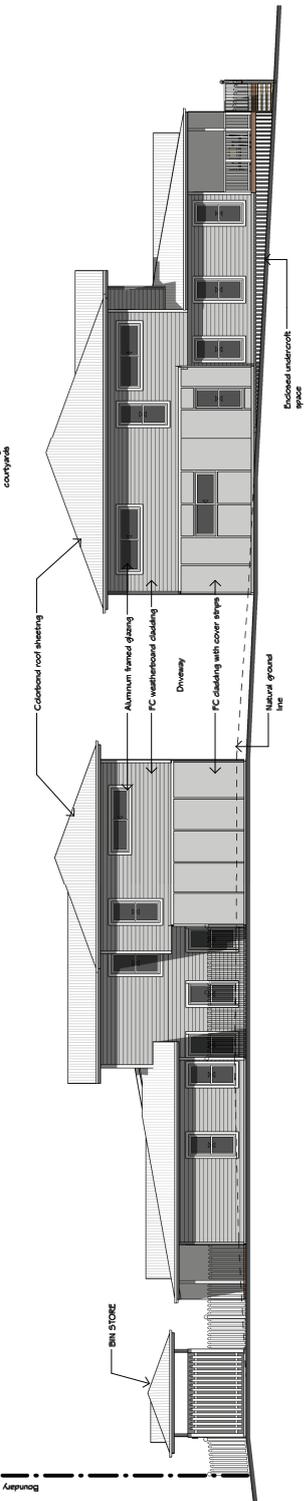


SOUTH ELEVATION LOOKING FROM JORL COURT

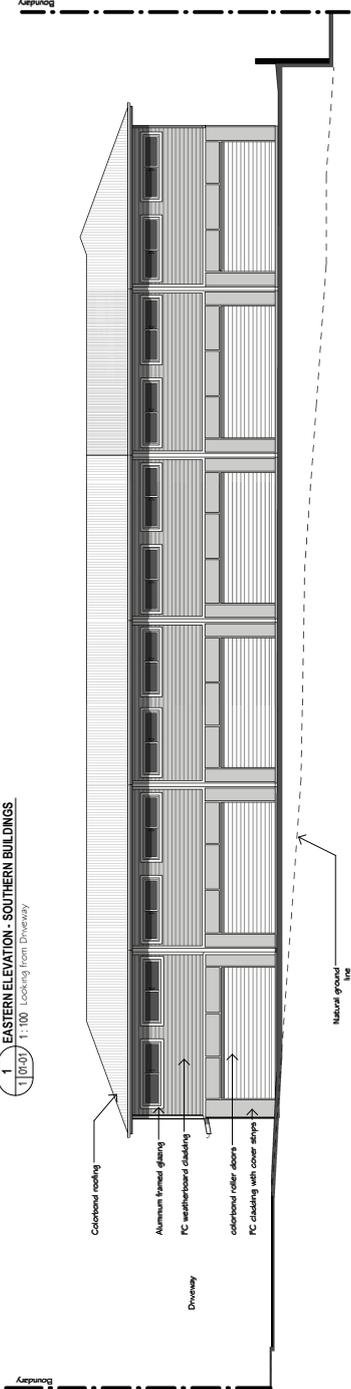

1 EASTERN ELEVATION - SOUTHERN BUILDINGS  
 1 | 01-03 | 1:100 Looking from Driveway



3 NORTHERN ELEVATION - SOUTHERN BUILDING  
 1 | 01-03 | 1:100 Looking from centre Driveway

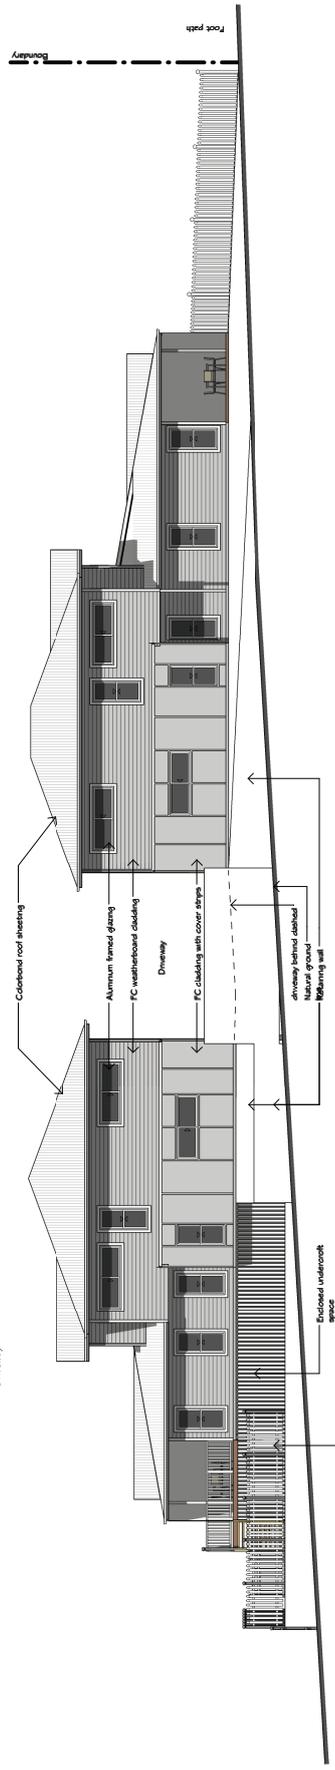

2 WESTERN ELEVATION - SOUTHERN BUILDINGS  
 1 | 01-03 | 1:100



NOTE: These documents have been prepared by SWITCHBACK 48 CONSULTING and are to be used for the project for which they are intended. SWITCHBACK 48 CONSULTING is not responsible for any errors or omissions in these documents or for any consequences arising therefrom. The design is the property of SWITCHBACK 48 CONSULTING and shall remain the property of SWITCHBACK 48 CONSULTING. No part of these documents may be reproduced without the prior written consent of SWITCHBACK 48 CONSULTING.


PROJECT:  
 PROPOSED MULTI UNIT DEVELOPMENT @ 13 AND 15-17 JORL COURT, BUDERIM, QLD 4207

CLIENT:  
 CAPLANDS GROUP  
 1000/1010  
 ELEVATIONS - SOUTHERN BUILDINGS  
 DATE: 15/01/21  
 DRAWN BY: BVS  
 1608\_S - S - 04-01\_1


PRELIMINARY



1 PERSPECTIVE VIEW - SOUTHERN BUILDING

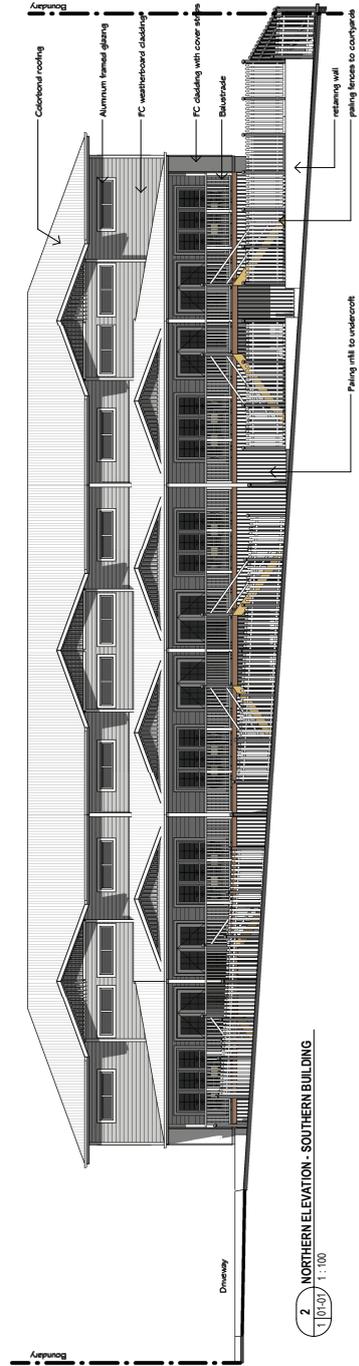

2 NORTHERN ELEVATION - SOUTHERN BUILDING  
 1:100

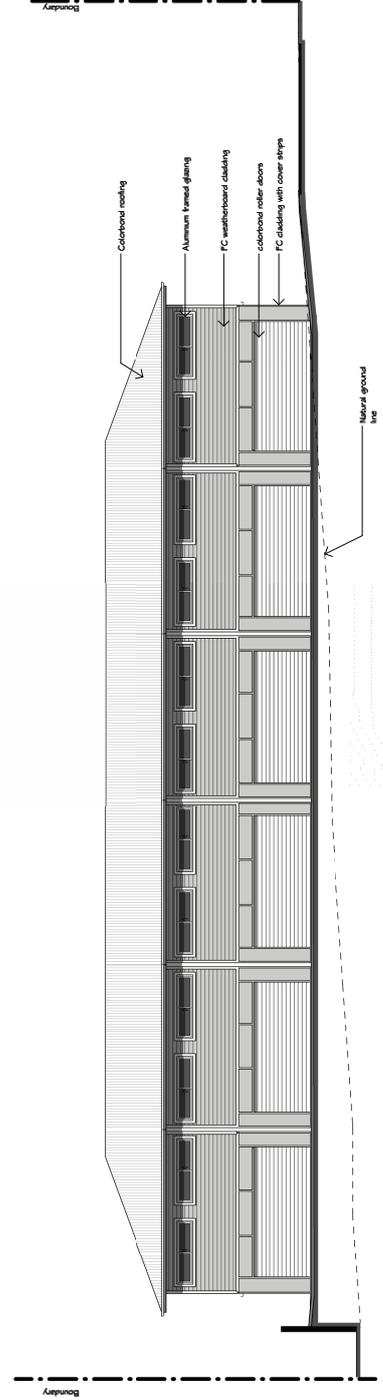

3 SOUTH ELEVATION - SOUTHERN BUILDINGS  
 1:100



NOTE: These documents have been prepared by the consultant on the basis of information provided to it by the client. The consultant does not accept any liability for any errors or omissions in these documents, or for any consequences arising from their use, whether or not such errors or omissions are caused by negligence. The client is advised to seek professional advice before relying on these documents.

This design is for the purpose of providing a visual impression of the proposed development and does not constitute an offer of any financial product or service. It is not intended to be used as a basis for any investment decision.

PROPOSED MULTI UNIT DEVELOPMENT @ 13 and 15-17 JORN COURT, BUDERIM, QLD 4670

CAPLANDS GROUP  
 DEVELOPER


ELEVATIONS - SOUTHERN BUILDINGS

SCALE: 1:100  
 DRAWN BY: B.Y.G.


1608\_S - S - 04-02\_1

PRELIMINARY




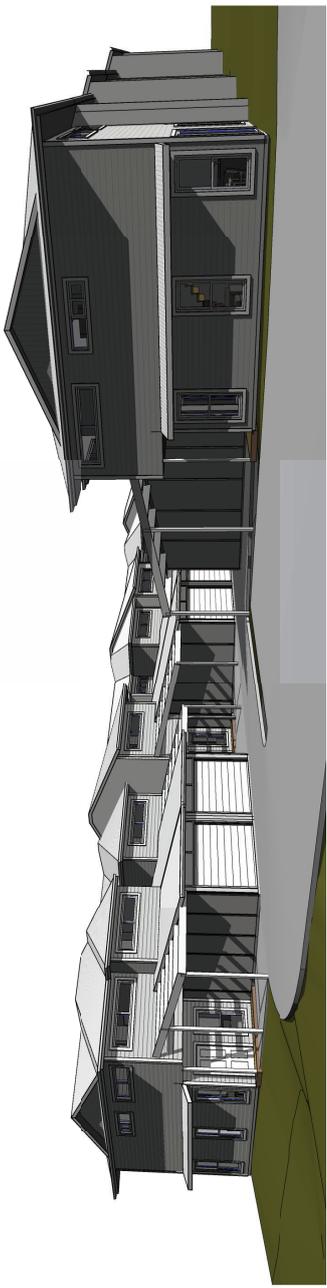


1 PERSPECTIVE - NORTHERN BUILDINGS

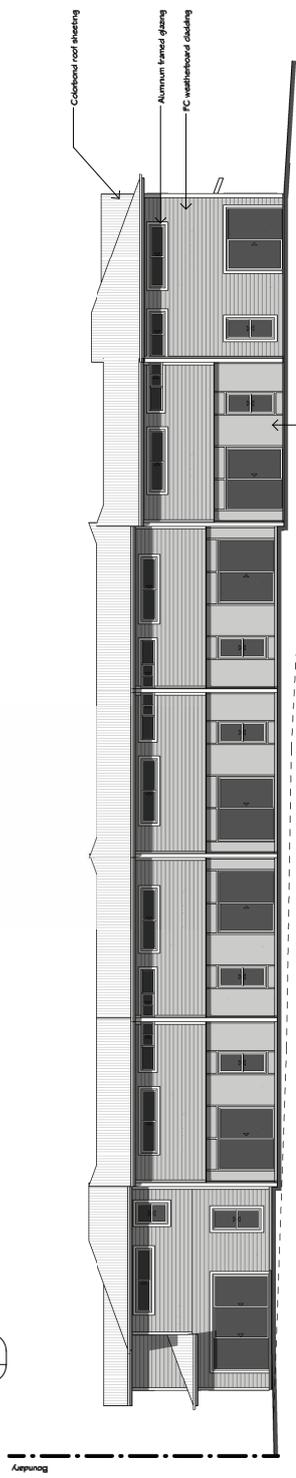

2 NORTHERN ELEVATION - NORTHERN BUILDINGS  
 1 | 01-03 | 1:100

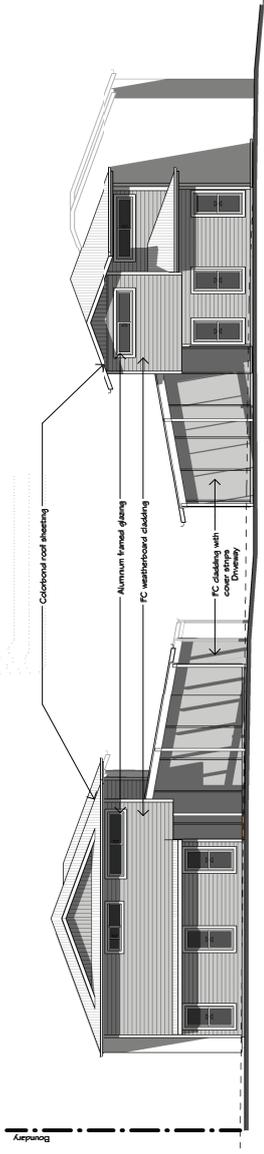

3 EASTERN ELEVATION - NORTHERN BUILDINGS  
 1 | 01-03 | 1:100

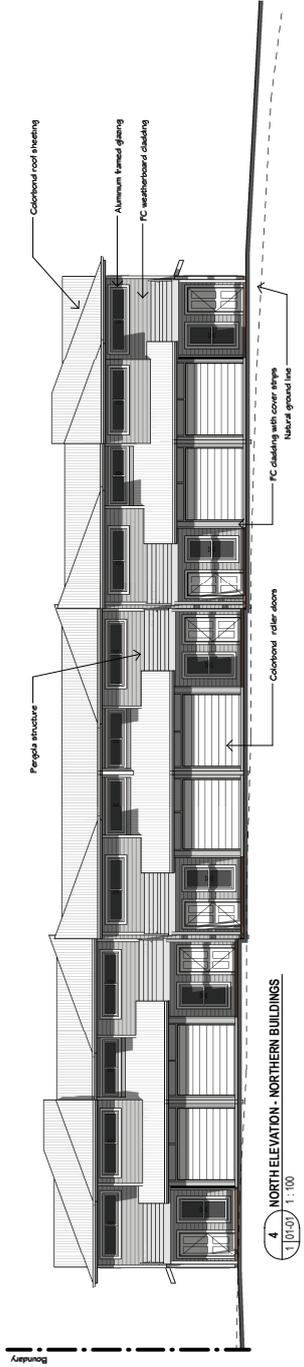

4 NORTHERN ELEVATION - NORTHERN BUILDINGS  
 1 | 01-03 | 1:100



NOTE: These drawings have been prepared by the consultant on behalf of the client. The client is responsible for ensuring that the drawings are used for the intended purpose and are not used for any other purpose without the written consent of the consultant.

PROPOSED MULTI UNIT DEVELOPMENT @ 13 and 15-17 JORN COURT, BUDERIM, QLD 4574

CAPLANDS GROUP

ELEVATIONS - NORTHERN BUILDINGS

DATE 12/07/17 FOR APPROVAL  
 BY BVS

PRELIMINARY




NOTE: These drawings have been prepared by the architect for the purpose of illustrating the proposed design. They are not to be used for construction without the approval of the architect. The architect is not responsible for any errors or omissions in these drawings.


PROPOSED MULTI UNIT DEVELOPMENT @ 13 AND 15-17 JORN COURT, BUDERIM, QLD

CAPLANDS GROUP  
 BUILDINGS - NORTHERN  
 1102/17 1: 100 BVS  
 1608\_S - S - 04-04\_1


PRELIMINARY

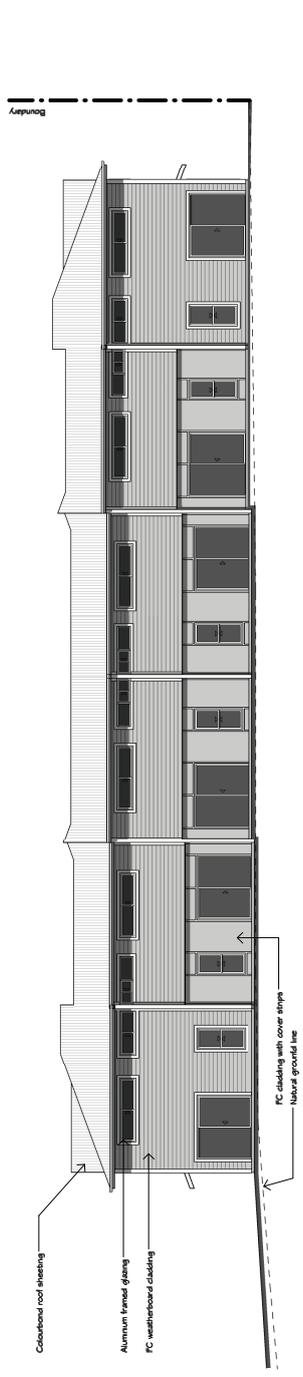

1 SOUTH ELEVATION - NORTHERN BUILDINGS  
 1:100

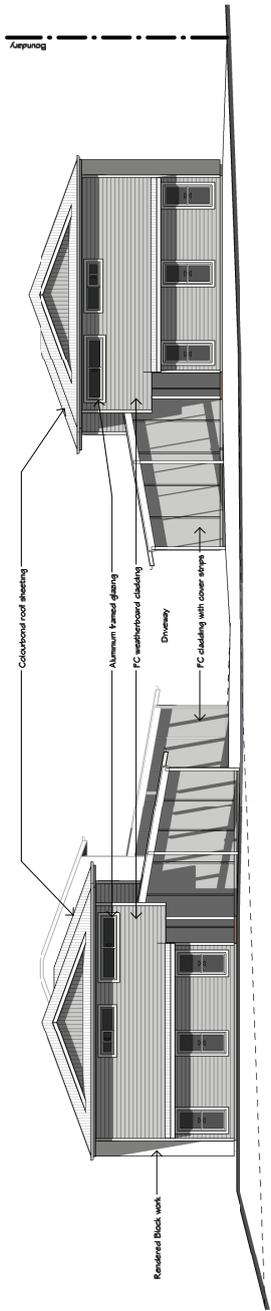

2 WESTERN ELEVATION - NORTHERN BUILDINGS  
 1:100

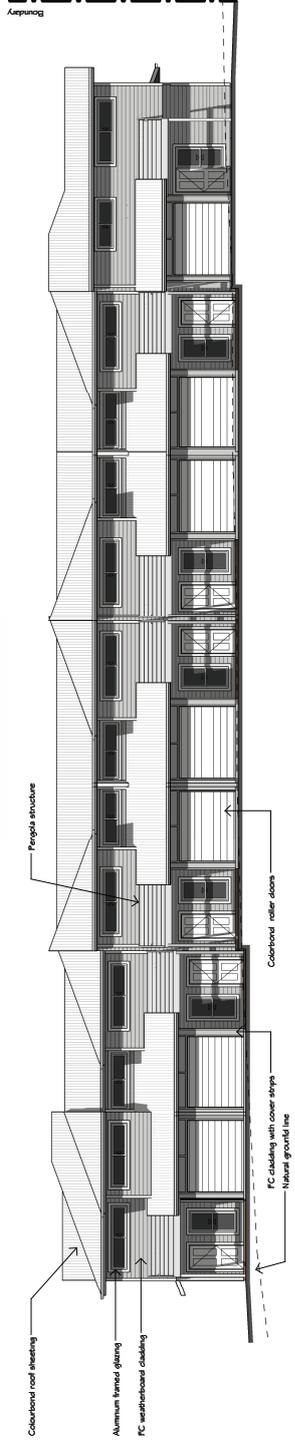

3 SOUTHERN ELEVATION - NORTHERN BUILDINGS  
 1:100