

COUNTRY HILLS MIXED-USE




Country Hills Mixed-use Colours




1 Stucco base – dryvit swiss mocha 306



5 Planks – allura - taupe

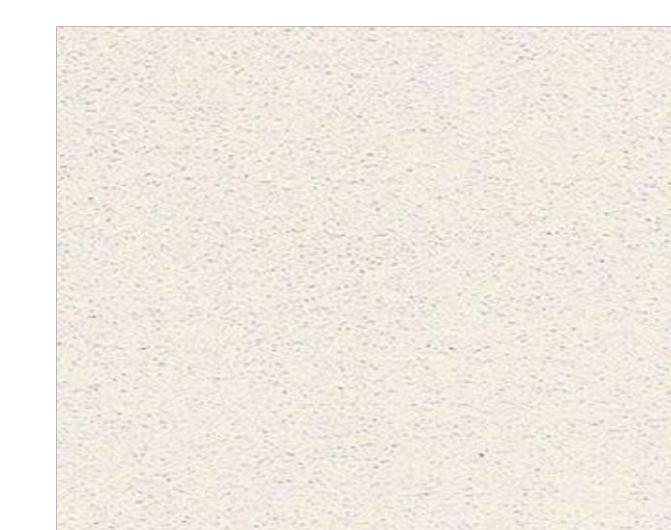

2 Stucco highlights – dryvit – praline 341a

 

6 Panel – Hardie – arctic white



3 Stone veneer –
eldorado – ridgetop18 - blackhawk



7 Balconies/canopies - charcoal



8 Storefront – Kawneer - dark bronze



9 Residential windows/doors - gray

4 Corrugated metal – vicwest – metro brown



10 Fascia - white



11 Cornice - white

GENERAL NOTES:
THIS IS A COPYRIGHT DRAWING AND DESIGN, AND CAN NOT
BE USED, COPIED OR REPRODUCED IN ANY FORM BY HAND,
MECHANICAL OR ELECTRONIC MEANS WITHOUT THE
PERMISSION OF MAX TAYEFI ARCHITECT INC.
THIS DRAWING IS INTENDED FOR USE BY OUR CLIENT ONLY.
MAX TAYEFI ARCHITECT INC. ASSUMES NO RESPONSIBILITY
IN INSTANCE OF THIRD PARTY USE OF THIS DRAWING.
ALL DIMENSIONS SHOWN BEING USED BY THE CONTRACTOR
AND TRADES. ALL DRAWINGS SHOULD BE REFERENCED TO THE
DRAWING NUMBER AND SHEET NUMBER AS SHOWN ON THE
DRAWING.
ALL DRAWINGS, SPECS., ETC. PREPARED BY MAX TAYEFI
ARCHITECT INC. ARE THE PROPERTY OF MAX TAYEFI
ARCHITECT INC. AND ARE PROVIDED FOR THE DURATION OF
SERVICE AND ARE TO BE RETURNED UPON REQUEST.
DO NOT SCALE DRAWING. WORK TO DIMENSIONS.

ISSUES/ REVISIONS

3	
2	
1	
0	

NO. DATE BY DESCRIPTION

PROJECT:
COUNTRY HILLS
MIXED-USE
15 SKYVIEW CLOSE NE
CALGARY, ALBERTA
Lot 8, Block 42, Plan 1610366

DRAWING:
PERSPECTIVE

DATE:	ISSUED FOR:
2017/11/07	CLIENT REVIEW
DRAWN BY:	SCALE:
	AS NOTED

PROJECT NO. 0 17 07 098

DPO-00

COUNTRY HILLS - MIXED USE



MT-Arch
Max Tayefi Architect Inc.

1000 142 707 7th Ave SW
Calgary, AB T2P 0R8
P: (403) 608-0566
E: info@mt-arch.ca
W: www.mt-arch.ca

PERMIT/ SEAL

GENERAL NOTES:
THIS IS A COPYRIGHT DRAWING AND DESIGN, AND CAN NOT
BE USED, COPIED OR REPRODUCED IN ANY FORM BY HAND,
MECHANICAL OR ELECTRONIC MEANS WITHOUT THE WRITTEN
PERMISSION OF MAX TAYEFI ARCHITECT INC.
THIS DRAWING IS INTENDED FOR USE BY OUR CLIENT ONLY.
MAX TAYEFI ARCHITECT INC. ASSUMES NO RESPONSIBILITY
IN INSTANCE OF THIRD PARTY USE OF THIS DRAWING.
ALL DIMENSIONS SHOWN ARE TO BE USED BY THE CONTRACTOR
AND ARE NOT TO SCALE. USE REQUESTS FROM THE CONTRACTOR
MAX TAYEFI ARCHITECT INC. WILL BE CHARGED FOR THE COST OF
ALL DRAWINGS, SPEC'S, ETC. PREPARED BY MAX TAYEFI
ARCHITECT INC. FOR THE CONTRACTOR. DRAWINGS ARE THE PROPERTY OF
SERVICE AND ARE TO BE RETURNED UPON REQUEST.
DO NOT SCALE DRAWING. WORK TO DIMENSIONS.

ISSUES/ REVISIONS

3	
2	
1	
0	
NO.	DATE


PROJECT:
COUNTRY HILLS
MIXED-USE
15 SKYVIEW CLOSE NE
CALGARY, ALBERTA
Lot 8, Block 12, Plan 1610366

DRAWING:
PERSPECTIVE

DATE:	ISSUED FOR:
2017/11/07	CLIENT REVIEW
DRAWN BY:	SCALE:
	AS NOTED

PROJECT NO. 0 17 07 098

DPO-00

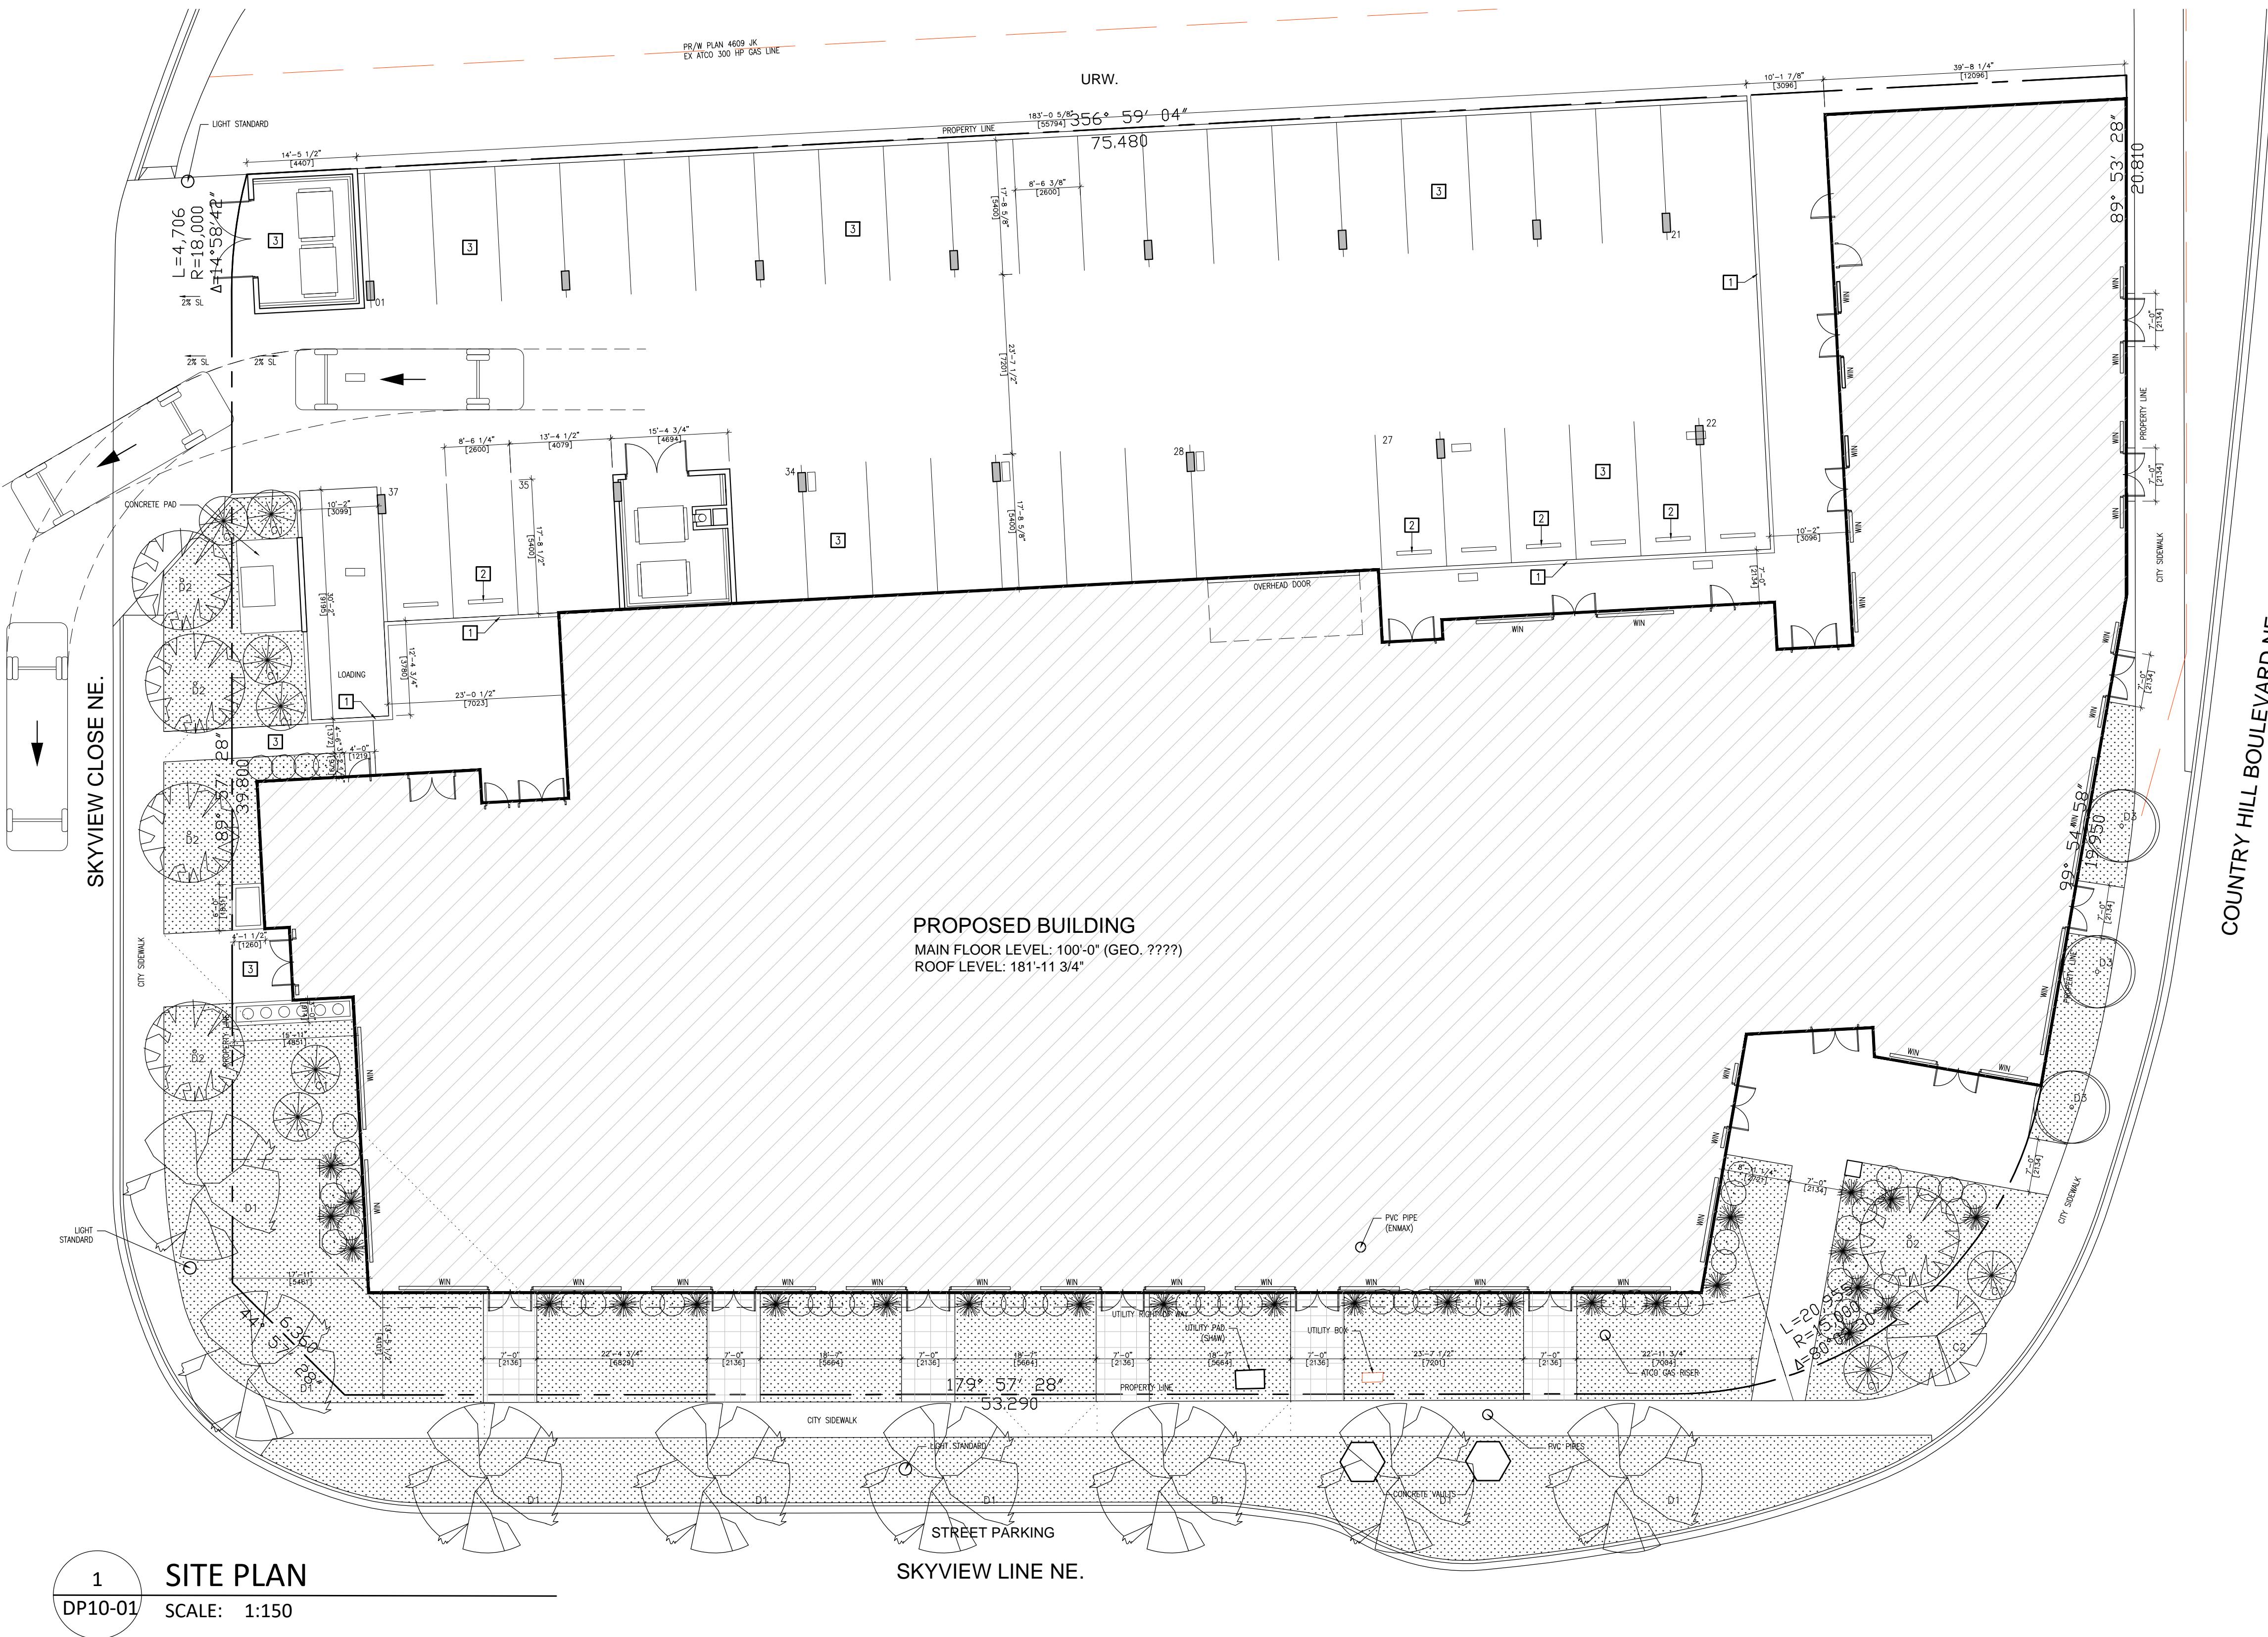

LEGAL DESCRIPTION:
LOT 8, BLOCK 42, Plan 1610366

MUNICIPAL ADDRESS:
15 SKYVIEW CLOSE NE
CALGARY, ALBERTA

ZONING:
PROPOSED M-H2

SITE INFORMATION

TOTAL SITE AREA:
3,740 SM (40,257 SF)
(0.374 HA) (0.92 ACRES)

TOTAL NO. OF UNITS: 80

BUILDING AREA

TOTAL AREA: ??? SQ.M. (????? S.F.)

AREA CALCULATION:

MAIN FLOOR AREA	??? SQ.M.(?? S.F.)
2ND FLOOR AREA:	??? SQ.M.(?? S.F.)
3RD FLOOR AREA:	??? SQ.M.(?? S.F.)
4TH FLOOR AREA:	??? SQ.M.(?? S.F.)
5TH FLOOR AREA:	??? SQ.M.(?? S.F.)
6TH FLOOR AREA:	??? SQ.M.(?? S.F.)
7TH FLOOR AREA:	??? SQ.M.(?? S.F.)

TOTAL GROSS AREA: ??? SQ.M.(?? S.F.)

SITE COVERAGE: = ???%
F.A.R. = ???

MATERIAL LEGEND


- [1] CONCRETE CURB – SEE DETAIL 5/DP10-03
- [2] CONCRETE WHEEL STOP
- [3] CONCRETE DRIVE
- [4] STAMPED CONCRETE WALK
- [5] SOD
- [6] BARK MULCH

ALL EXISTING LANDSCAPING AND TREES
TO BE REMOVED.

SITE LEGEND

- [7] PRIVACY WALL
- [8] RAILING
- [9] PLANTER BOX
- [10] GAZEBO
- [11] PICNIC TABLE
- [12] BENCH
- [13] BBQ

PROPOSED GRADE
EXISTING GRADE
SITE SET BACK LINE
PROPERTY LINE
ELECTRICAL CLOSET
GAS METER

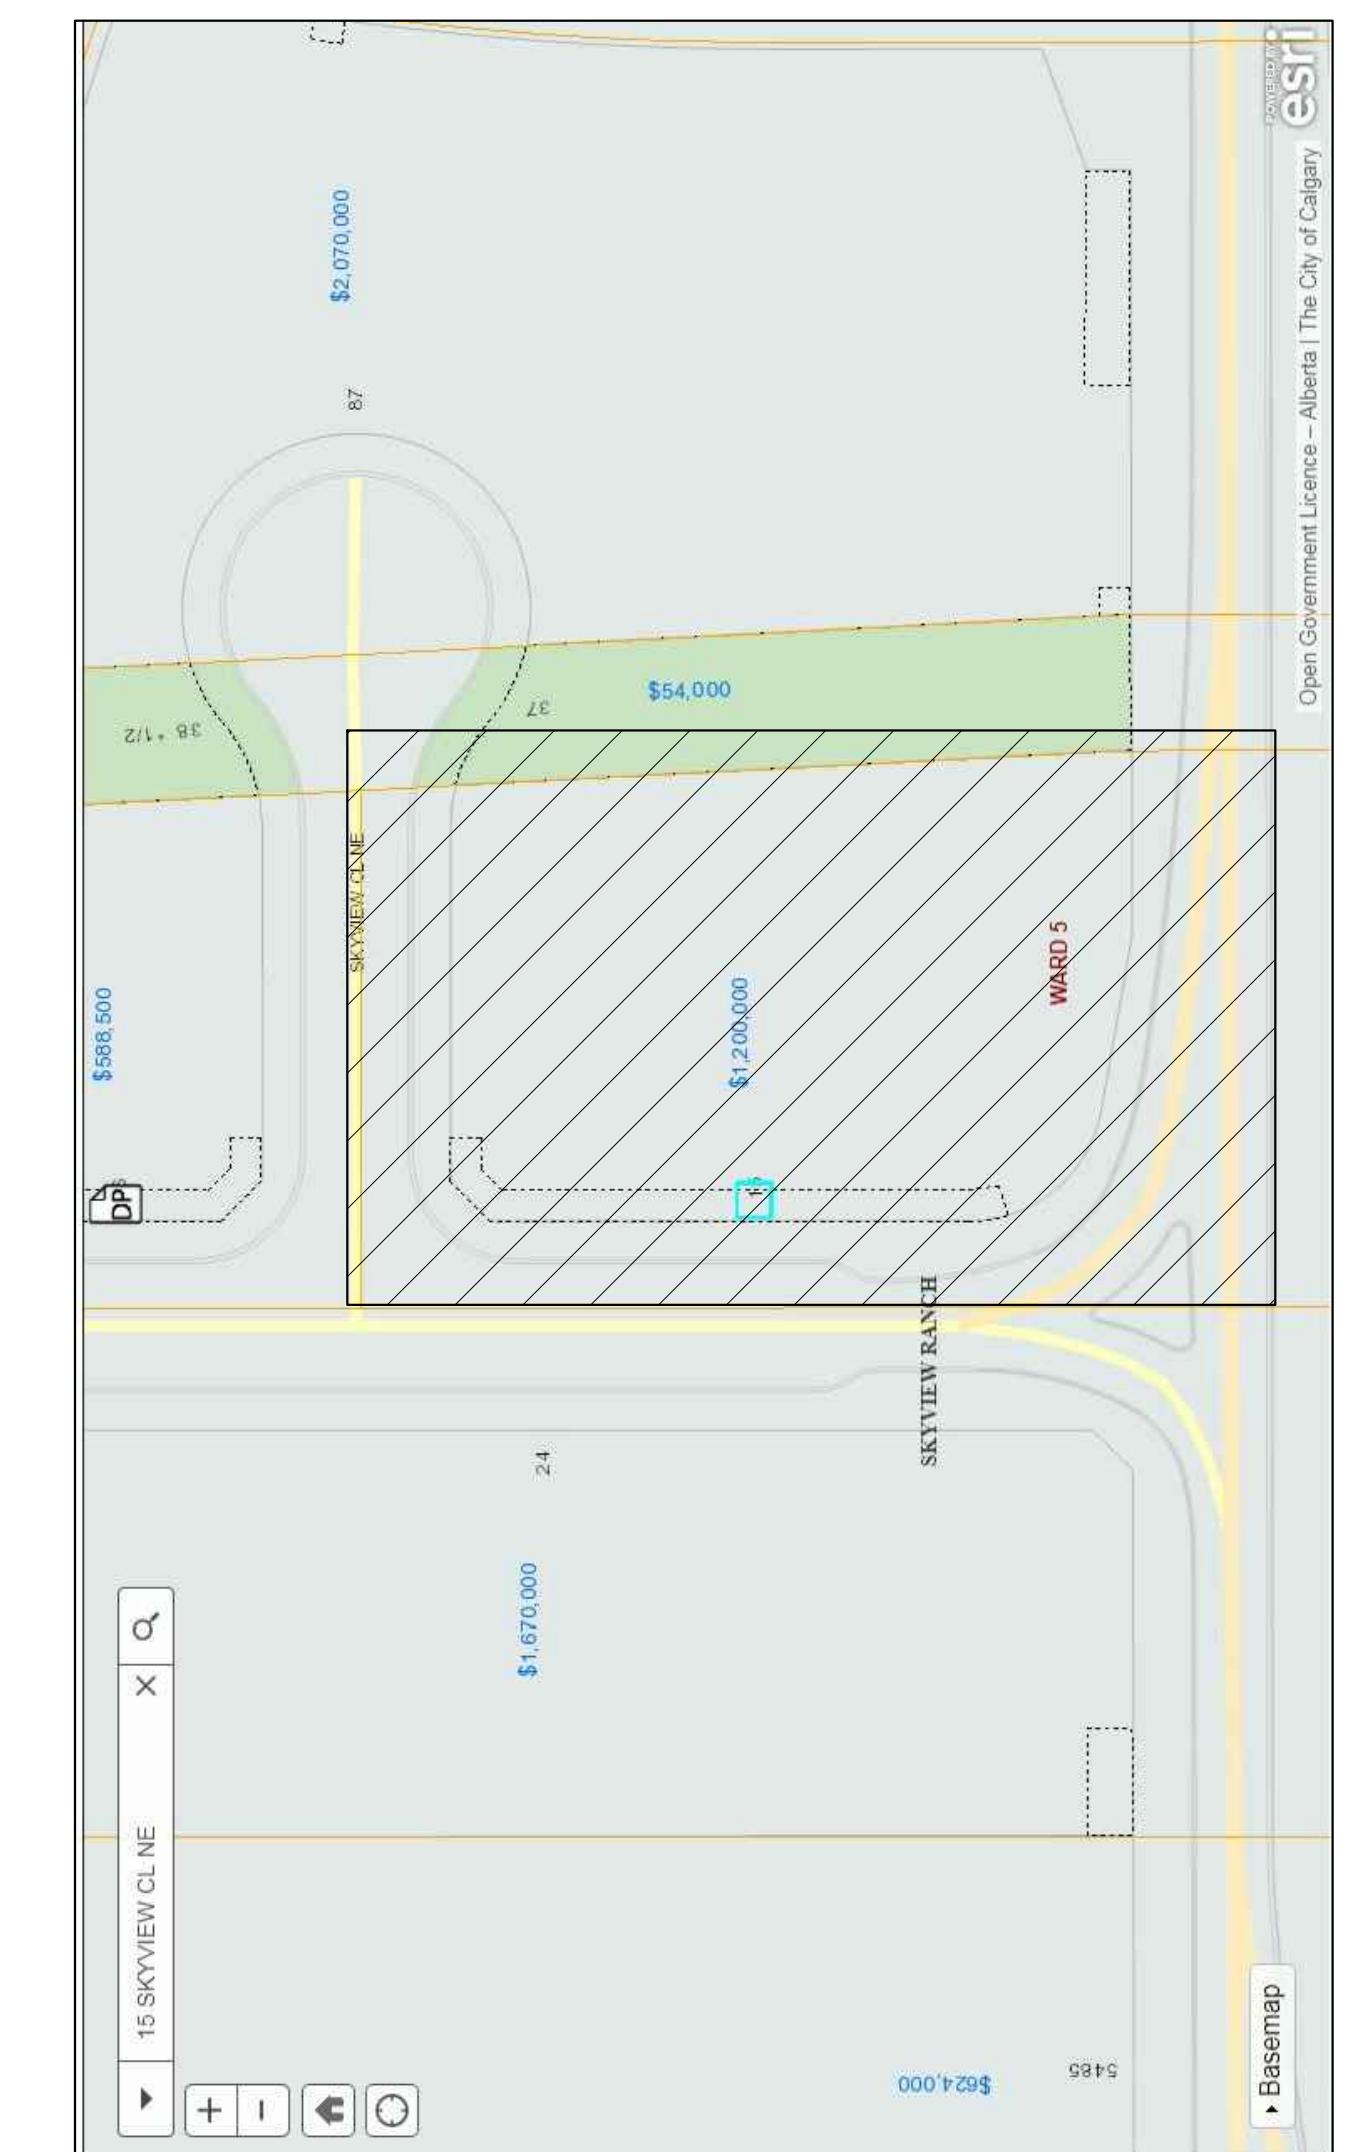

MT-Arch
Max Tayefi Architect Inc.

1402 60th Street SW
Suite 402, 707 7th Ave SW
Calgary, AB T2P 1P6
info@mtarch.ca
www.mtarch.ca

PERMIT/SEAL

Open Government Licence – Alberta | The City of Calgary | Esri

GENERAL NOTES:


THIS IS A COPYRIGHT DRAWING AND DESIGN, AND CAN NOT BE USED, COPIED OR REPRODUCED IN ANY FORM BY HAND, MECHANICAL OR ELECTRONIC MEANS WITHOUT THE WRITTEN PERMISSION OF MAX TAYEFI ARCHITECT INC.

THIS DRAWING IS INTENDED FOR USE BY THE CLIENT ONLY. MAX TAYEFI ARCHITECT INC. ASSUMES NO RESPONSIBILITY IN INSTANCE OF THIRD PARTY USE OF THIS DRAWING.

ALL DIMENSIONS SHOWN ARE TO BE PROVIDED BY THE CONTRACTOR AND ARE FOR INFORMATION ONLY.

ALL DRAWINGS, SPECS., ETC. PREPARED BY MAX TAYEFI ARCHITECT INC. ARE THE PROPERTY OF MAX TAYEFI ARCHITECT INC. AND ARE FOR THE EXCLUSIVE USE OF THE CLIENT AS A SERVICE AND ARE TO BE RETURNED UPON REQUEST.

DO NOT SCALE DRAWING. WORK TO DIMENSIONS.

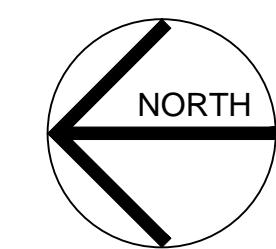

ISSUES/REVISIONS

3	2	1	0
NO.	DATE	BY	DESCRIPTION

PROJECT:
COUNTRY HILLS
MIXED-USE
15 SKYVIEW CLOSE NE
CALGARY, ALBERTA
Lot 8, Block 42, Plan 1610366

DRAWING:
SITE PLAN

DATE: 2017/11/07 **ISSUED FOR:** CLIENT REVIEW
DRAWN BY: **SCALE:**

AS NOTED
PROJECT NO. 01707098

DP10-01

GENERAL NOTES:
 THIS IS A COPYRIGHT DRAWING AND DESIGN, AND CAN NOT
 BE USED, COPIED OR REPRODUCED IN ANY FORM BY HAND,
 MECHANICAL OR ELECTRONIC MEANS WITHOUT THE
 PERMISSION OF MAX TAYEFI ARCHITECT INC.
 THIS DRAWING IS INTENDED FOR USE BY OUR CLIENT ONLY.
 MAX TAYEFI ARCHITECT INC. ASSUMES NO RESPONSIBILITY
 IN INSTANCE OF THIRD PARTY USE OF THIS DRAWING.
 ALL DIMENSIONS SHOWN ARE TO BE USED BY THE CONTRACTOR
 AND ARE NOT TO SCALE. USE REQUESTED BY MAX TAYEFI
 ARCHITECT INC. PRIOR TO THE COMMENCEMENT OF WORK.
 ALL DRAWINGS, SPECS., ETC. PREPARED BY MAX TAYEFI
 ARCHITECT INC. ARE THE PROPERTY OF MAX TAYEFI
 ARCHITECT INC. AND ARE NOT TO BE COPIED, REPRODUCED, OR
 USED OUTSIDE OF THE TERM OF SERVICE AND ARE TO BE RETURNED UPON REQUEST.
 DO NOT SCALE DRAWING. WORK TO DIMENSIONS.

ISSUES/ REVISIONS


3		
2		
1		
0		

NO. DATE BY DESCRIPTION
 PROJECT:
 COUNTRY HILLS
 MIXED-USE
 15 SKYVIEW CLOSE NE
 CALGARY, ALBERTA
 Lot 8, Block 42, Plan 1610366

DRAWING:
 PARKADE PLAN

DATE:	ISSUED FOR:
2017/11/07	CLIENT REVIEW
DRAWN BY:	SCALE:
	AS NOTED

PROJECT NO. 0 17 07 098

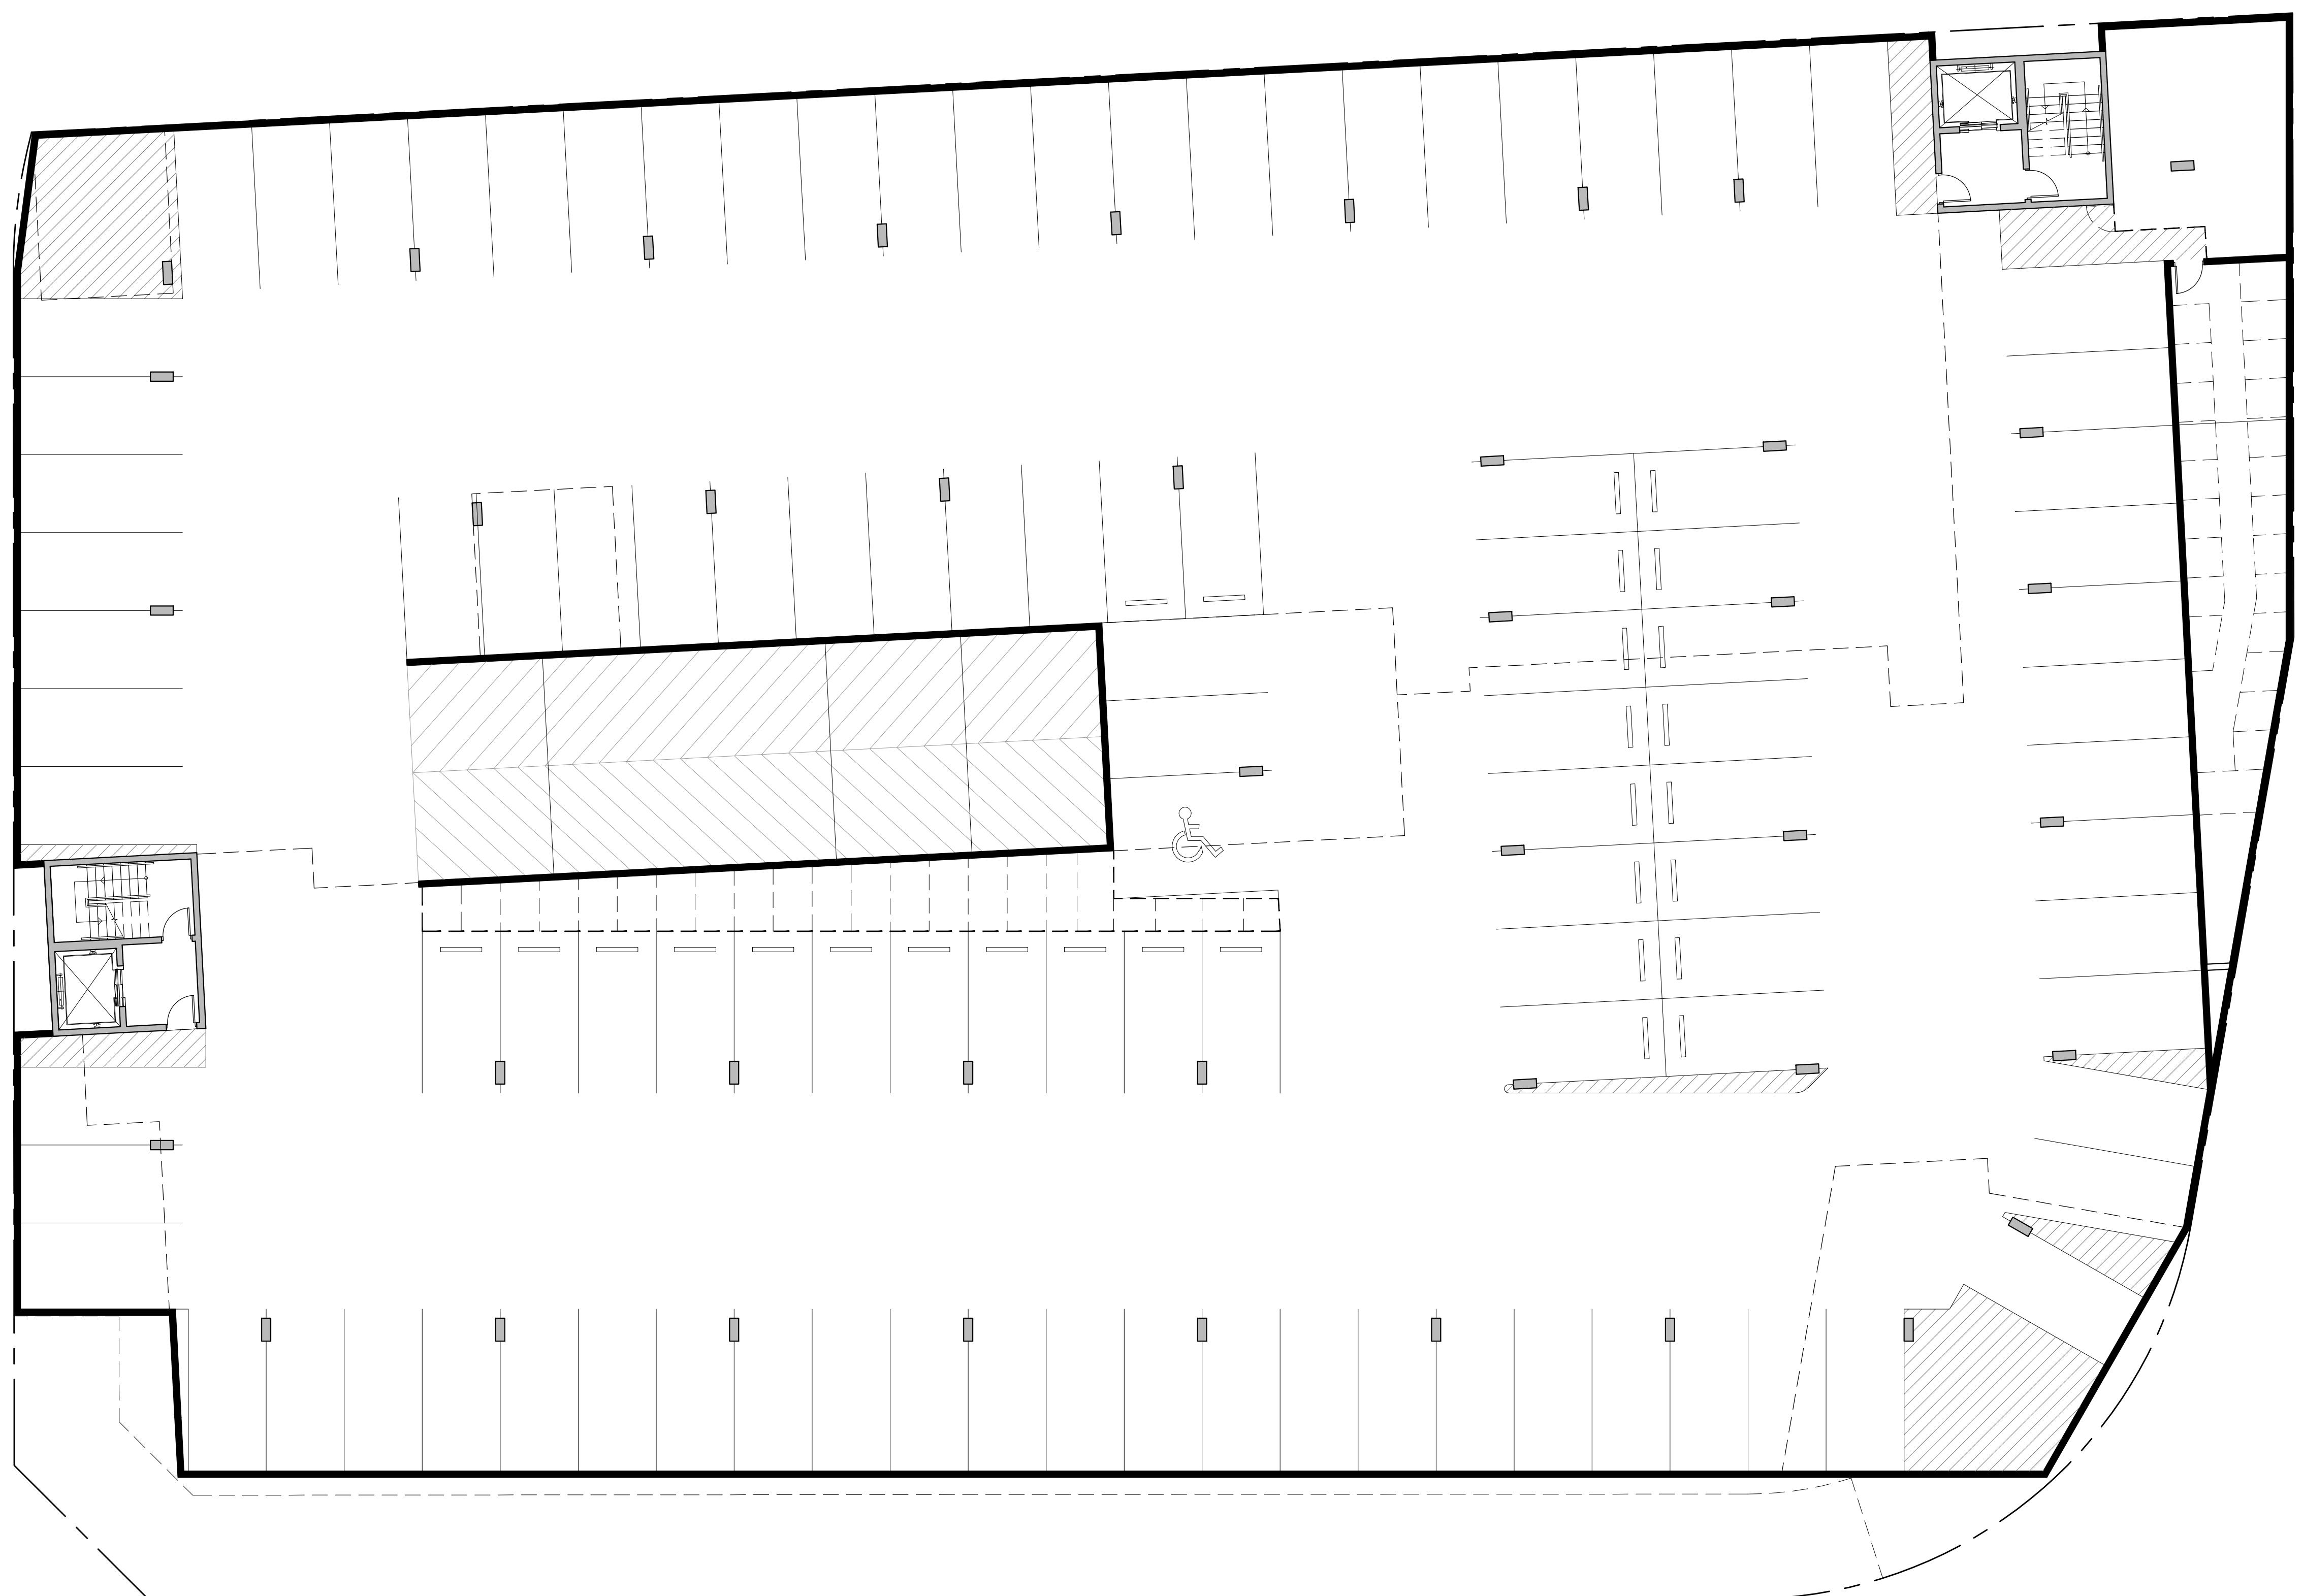

PERMIT/SEAL

GENERAL NOTES:
 THIS IS A COPYRIGHT DRAWING AND DESIGN, AND CAN NOT
 BE USED, COPIED OR REPRODUCED IN ANY FORM BY HAND,
 MECHANICAL OR ELECTRONIC MEANS WITHOUT THE WRITTEN
 PERMISSION OF MAX TAYEFI ARCHITECT INC.
 THIS DRAWING IS INTENDED FOR USE BY THE CLIENT ONLY.
 MAX TAYEFI ARCHITECT INC. IS NOT RESPONSIBLE
 IN INSTANCE OF THIRD PARTY USE OF THIS DRAWING.
 ALL DIMENSIONS SHOWN ARE TO BE USED BY THE CONTRACTOR
 AND ARE NOT TO SCALE. ALL REQUIREMENTS ARE TO BE MET
 ARCHITECT INC. PRIOR TO THE COMMENCEMENT OF WORK.
 ALL DRAWINGS, SPECS., ETC. PREPARED BY MAX TAYEFI
 ARCHITECT INC. ARE THE PROPERTY OF MAX TAYEFI
 ARCHITECT INC. AND ARE TO BE RETURNED UPON REQUEST.
 DO NOT SCALE DRAWING. WORK TO DIMENSIONS.

ISSUES/REVISIONS

NO.	DATE	BY	DESCRIPTION
3			
2			
1			
0			

PROJECT:
**COUNTRY HILLS
MIXED-USE**
 15 SKYVIEW CLOSE NE
 CALGARY, ALBERTA
 Lot 8, Block 42, Plan 1610366

DRAWING:
MAIN FLOOR PLAN

DATE:	ISSUED FOR:
2017/11/07	CLIENT REVIEW
DRAWN BY:	SCALE:
	AS NOTED

PROJECT NO. 0 17 07 098

DP20-02

MAIN FLOOR PLAN

DP20-02

SCALE: 1/8"=1'-0"

GENERAL NOTES:

THIS IS A COPYRIGHT DRAWING AND DESIGN, AND CAN NOT BE USED, COPIED OR REPRODUCED IN ANY FORM BY HAND, MECHANICAL OR ELECTRONIC MEANS WITHOUT THE WRITTEN PERMISSION OF MAX TAYEFI ARCHITECT INC.
THIS DRAWING IS INTENDED FOR USE BY OUR CLIENT ONLY. MAX TAYEFI ARCHITECT INC. ASSUMES NO RESPONSIBILITY IN INSTANCE OF THIRD PARTY USE OF THIS DRAWING.
ALL DIMENSIONS SHOWN ARE IN FEET AND INCHES.
ALL DRAWINGS, SPECS., ETC. PREPARED BY MAX TAYEFI ARCHITECT INC. ARE THE PROPERTY OF MAX TAYEFI ARCHITECT INC. AND ARE TO BE RETURNED UPON REQUEST.
DO NOT SCALE DRAWING. WORK TO DIMENSIONS.

ISSUES/REVISIONS

NO.	DATE	BY	DESCRIPTION
3			
2			
1			
0			

PROJECT:
COUNTRY HILLS
MIXED-USE
15 SKYVIEW CLOSE NE
CALGARY, ALBERTA
Lot 8, Block 42, Plan 1610366

DRAWING:
SECOND FLOOR

DATE:	ISSUED FOR:
2017/11/07	CLIENT REVIEW
DRAWN BY:	SCALE:
	AS NOTED

PROJECT NO. 0 17 07 098



GENERAL NOTES:
 THIS IS A COPYRIGHT DRAWING AND DESIGN, AND CAN NOT
 BE USED, COPIED, OR REPRODUCED IN ANY FORM BY HAND,
 MECHANICAL, ELECTRONIC, OR OTHER MEANS WITHOUT THE
 PERMISSION OF MAX TAYEFI ARCHITECT INC.
 THIS DRAWING IS INTENDED FOR USE BY OUR CLIENT ONLY.
 MAX TAYEFI ARCHITECT INC. ASSUMES NO RESPONSIBILITY
 IN INSTANCE OF THIRD PARTY USE OF THIS DRAWING.
 ALL DIMENSIONS SHOWN ARE IN FEET AND INCHES.
 ALL DRAWINGS, SPECS., ETC. PREPARED BY MAX TAYEFI
 ARCHITECT INC. ARE THE PROPERTY OF MAX TAYEFI
 ARCHITECT INC. AND ARE FOR THE EXCLUSIVE USE OF THE
 CONTRACTOR AND THE OWNER ONLY.
 ALL DRAWINGS, SPECS., ETC. ARE THE PROPERTY OF MAX TAYEFI
 ARCHITECT INC. AND ARE NOT TO BE COPIED, REPRODUCED,
 OR USED FOR ANY OTHER PURPOSE.
 DO NOT SCALE DRAWING. WORK TO DIMENSIONS.

ISSUES/REVISIONS

NO.	DATE	BY	DESCRIPTION
3			
2			
1			
0			

PROJECT:
 COUNTRY HILLS
 MIXED-USE
 15 SKYVIEW CLOSE NE
 CALGARY, ALBERTA
 Lot 8, Block 42, Plan 1610366

DRAWING:
 THIRD FLOOR

DATE: 2017/11/07 ISSUED FOR: CLIENT REVIEW
 DRAWN BY: SCALE:
 AS NOTED
 PROJECT NO. 0 17 07 098



PERMIT/SEAL

GENERAL NOTES:

THIS IS A COPYRIGHT DRAWING AND DESIGN, AND CAN NOT BE USED, COPIED OR REPRODUCED IN ANY FORM BY HAND, MECHANICAL OR ELECTRONIC MEANS WITHOUT THE WRITTEN PERMISSION OF MAX TAYEFI ARCHITECT INC.
THIS DRAWING IS INTENDED FOR USE BY OUR CLIENT ONLY. MAX TAYEFI ARCHITECT INC. ASSUMES NO RESPONSIBILITY IN INSTANCE OF THIRD PARTY USE OF THIS DRAWING.
ALL DIMENSIONS SHOWN ARE IN FEET AND INCHES. THE CONTRACTOR AND OTHERS WHO RECEIVE THIS DRAWING ARE RESPONSIBLE FOR CONVERSION TO METRIC UNITS.
ALL DRAWINGS, SPECS., ETC. PREPARED BY MAX TAYEFI ARCHITECT INC. ARE THE PROPERTY OF MAX TAYEFI ARCHITECT INC. AND ARE TO BE RETURNED UPON REQUEST.
DO NOT SCALE DRAWING. WORK TO DIMENSIONS.

ISSUES/REVISIONS

3	
2	
1	
0	

NO. DATE BY DESCRIPTION

PROJECT:
COUNTRY HILLS
MIXED-USE
15 SKYVIEW CLOSE NE
CALGARY, ALBERTA
Lot 8, Block 42, Plan 1610366

DRAWING:
LEVEL 4, 5& 6TH
FLOOR PLANS

DATE:	ISSUED FOR:
2017/11/07	CLIENT REVIEW
DRAWN BY:	SCALE:
AS NOTED	
PROJECT NO. 0 17 07 098	



GENERAL NOTES:

THIS IS A COPYRIGHT DRAWING AND DESIGN, AND CAN NOT BE USED, COPIED, OR REPRODUCED IN ANY FORM BY HAND, MECHANICAL, ELECTRONIC, OR OTHER MEANS WITHOUT THE WRITTEN PERMISSION OF MAX TAYEFI ARCHITECT INC.
THIS DRAWING IS INTENDED FOR USE BY OUR CLIENT ONLY. MAX TAYEFI ARCHITECT INC. ASSUMES NO RESPONSIBILITY IN INSTANCE OF THIRD PARTY USE OF THIS DRAWING.
ALL DIMENSIONS SHOWN ARE TO BE USED BY THE CONTRACTOR AND ARE NOT TO SCALE. ALL REQUIREMENTS ARE THE RESPONSIBILITY OF MAX TAYEFI ARCHITECT INC. PRIOR TO THE COMMENCEMENT OF WORK.
ALL DRAWINGS, SPECS., ETC. PREPARED BY MAX TAYEFI ARCHITECT INC. ARE THE PROPERTY OF MAX TAYEFI ARCHITECT INC. AND ARE TO BE RETURNED UPON REQUEST.
DO NOT SCALE DRAWING. WORK TO DIMENSIONS.

ISSUES/REVISIONS

3
2
1
0
NO. DATE BY DESCRIPTION


PROJECT:
COUNTRY HILLS
MIXED-USE
15 SKYVIEW CLOSE NE
CALGARY, ALBERTA
Lot 8, Block 42, Plan 1610366

DRAWING:
7TH FLOOR PLAN

DATE:	ISSUED FOR:
2017/11/07	CLIENT REVIEW
DRAWN BY:	SCALE:
	AS NOTED


PROJECT NO. 0 17 07 098

DP20-06

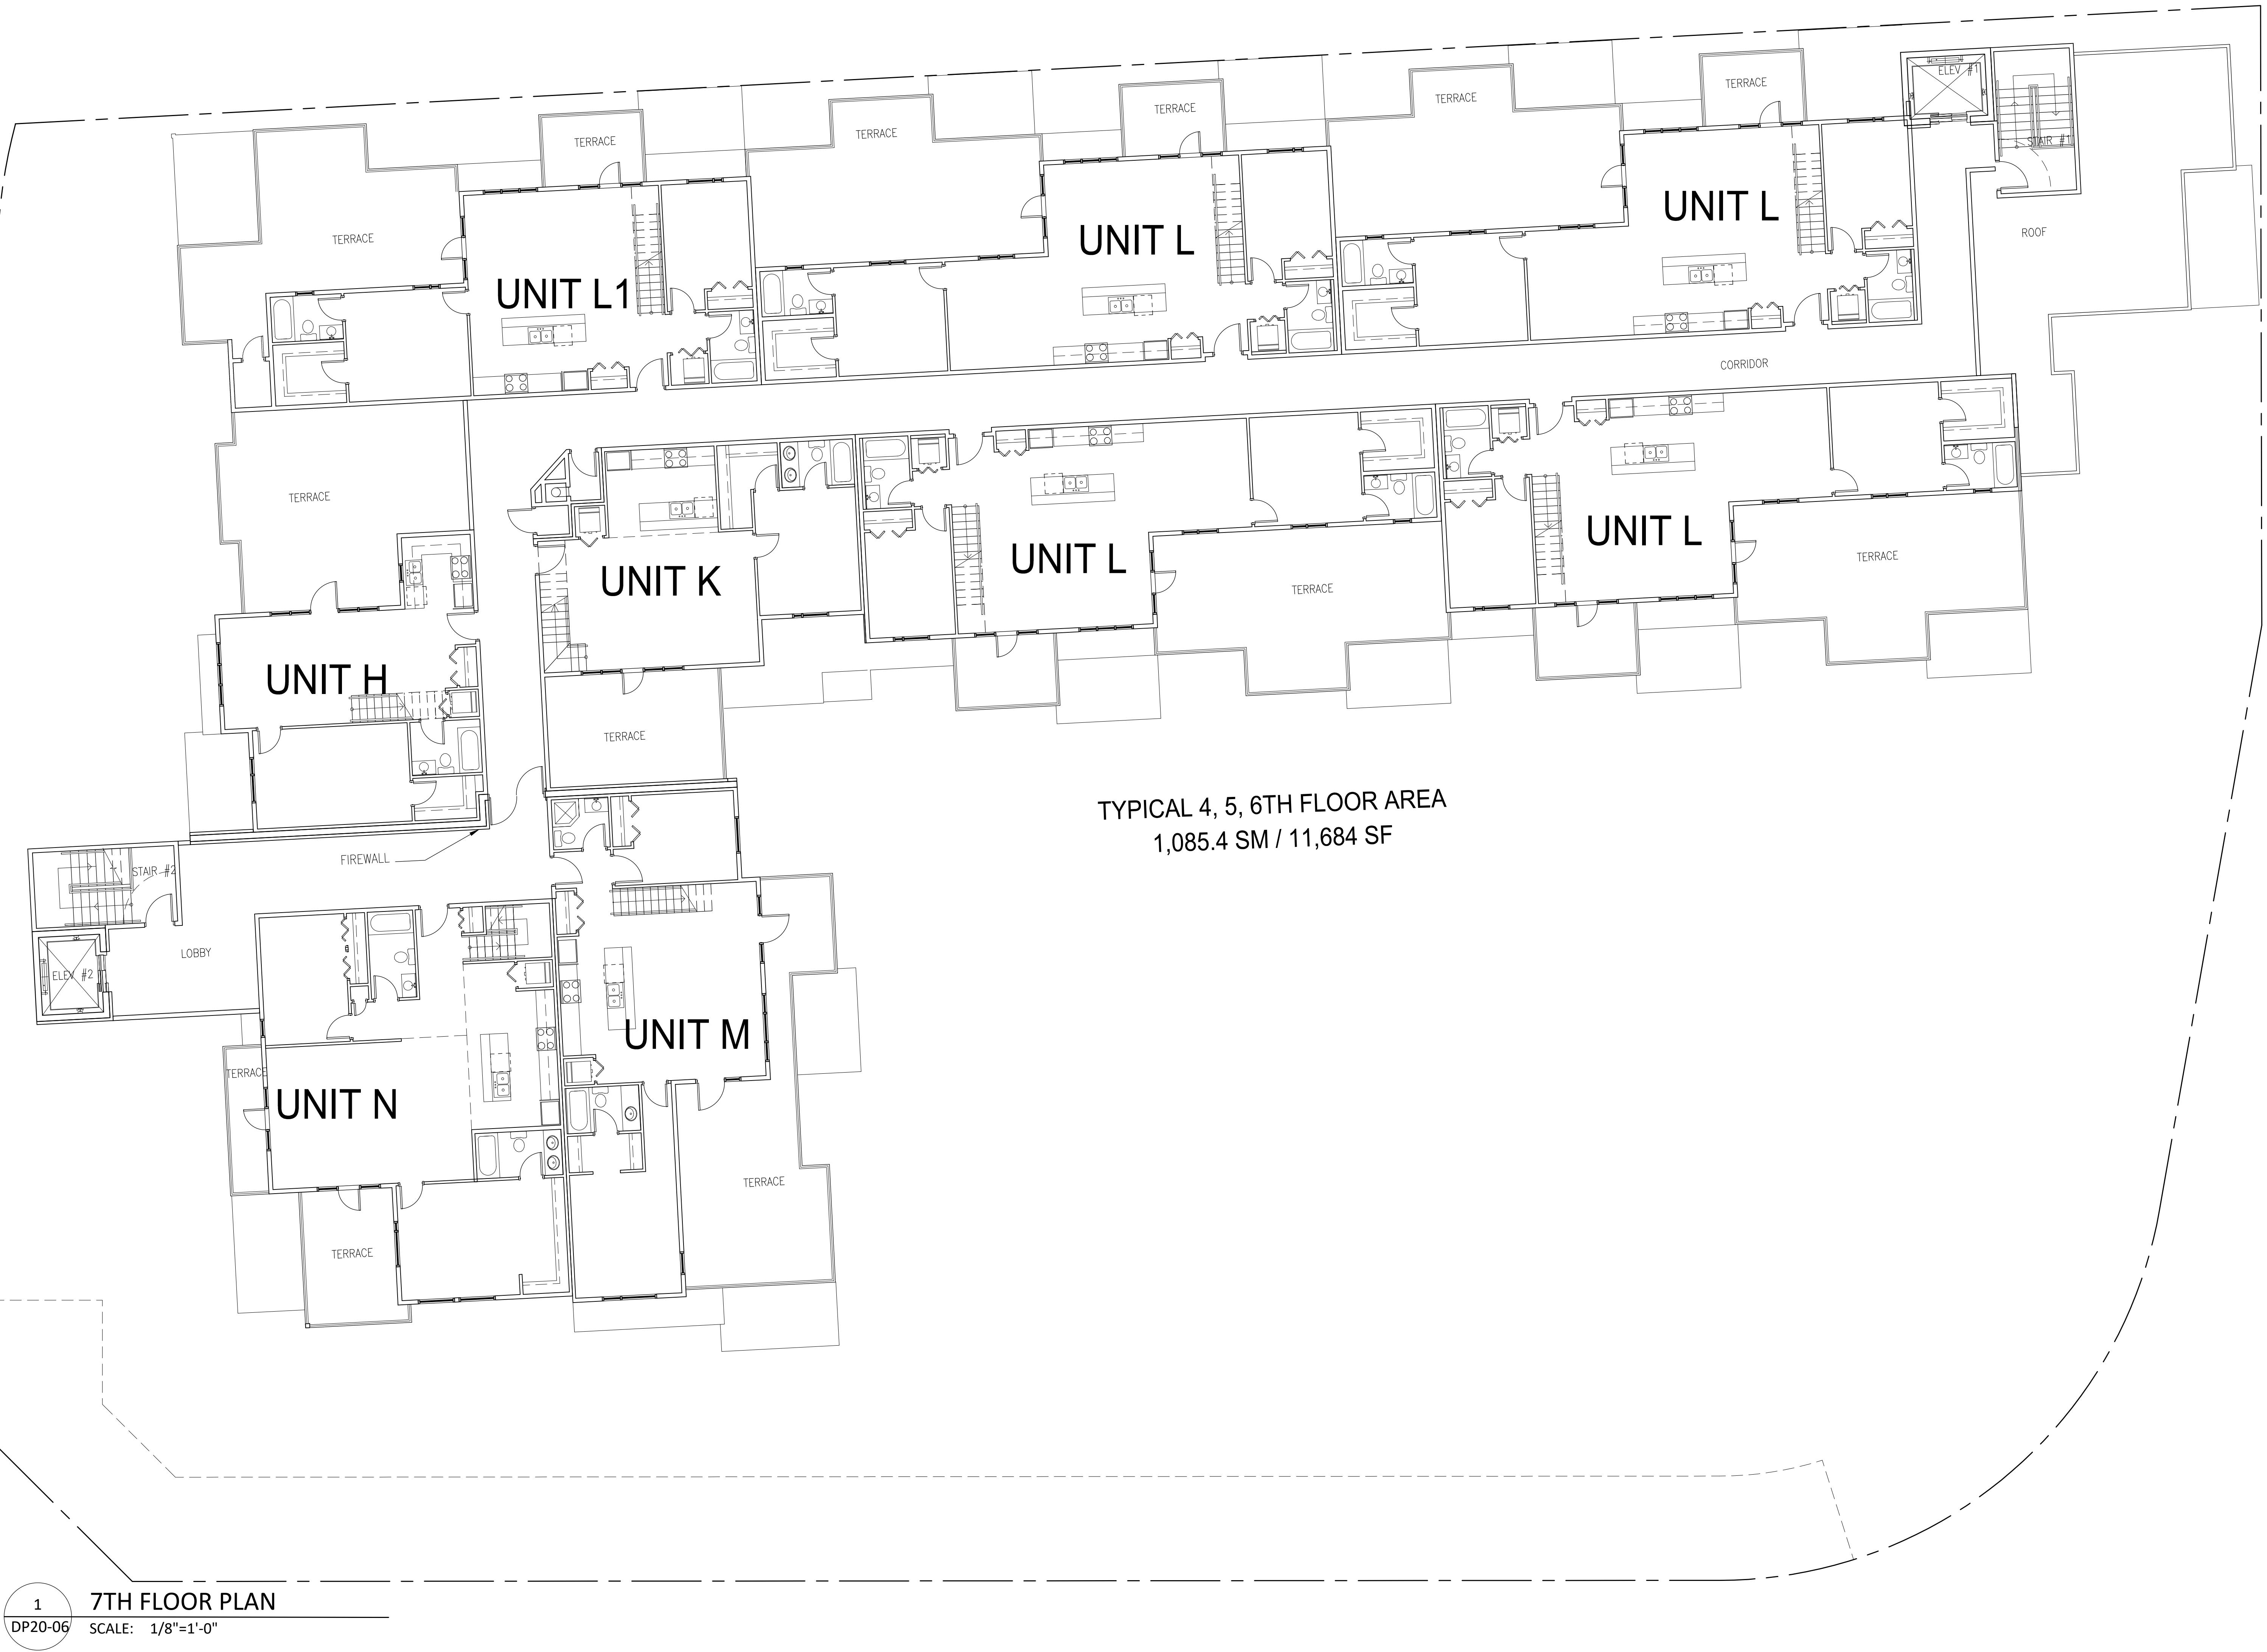

GENERAL NOTES:

THIS IS A COPYRIGHT DRAWING AND DESIGN, AND CAN NOT BE USED, COPIED OR REPRODUCED IN ANY FORM BY HAND, MECHANICAL OR ELECTRONIC MEANS WITHOUT THE WRITTEN PERMISSION OF MAX TAYEFI ARCHITECT INC.
THIS DRAWING IS INTENDED FOR USE BY OUR CLIENT ONLY. MAX TAYEFI ARCHITECT INC. ASSUMES NO RESPONSIBILITY IN INSTANCE OF THIRD PARTY USE OF THIS DRAWING.
ALL DIMENSIONS SHALL BE USED BY THE CONTRACTOR AND SHALL NOT BE SCALE AS REQUESTED BY THE CONTRACTOR.
ALL DRAWINGS, SPECS., ETC. PREPARED BY MAX TAYEFI ARCHITECT INC. ARE THE PROPERTY OF MAX TAYEFI ARCHITECT INC. AND ARE FOR THE EXCLUSIVE USE OF THE CONTRACTOR AS A SOURCE OF SERVICE AND ARE TO BE RETURNED UPON REQUEST.
DO NOT SCALE DRAWING. WORK TO DIMENSIONS.

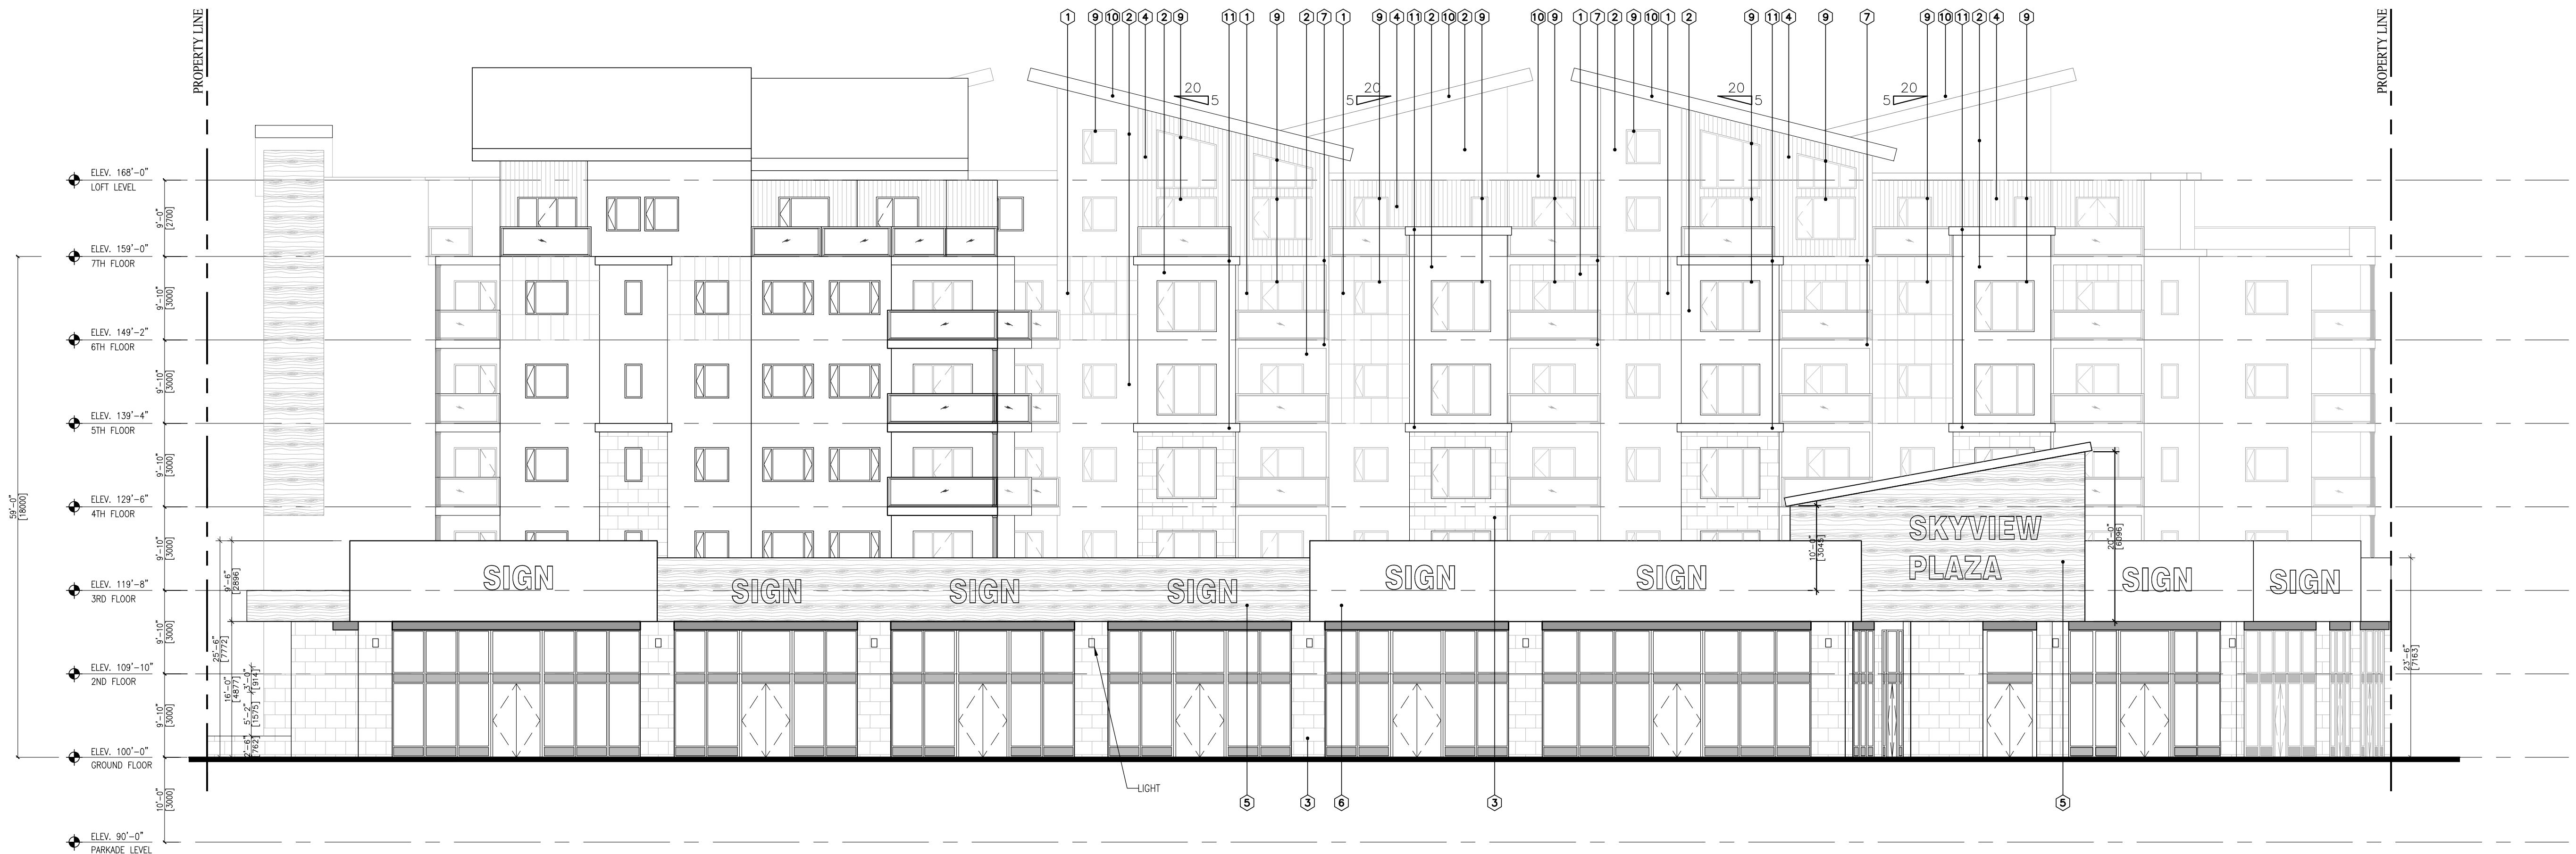

1 ELEVATION
DP30-01 SCALE: 3/32"=1'-0"

MATERIAL LEGEND	
1	STUCCO BASE - DRYVIT SWISS MOCHA 306
2	STUCCO HIGHLIGHTS - DRYVIT - PRALINE 341a
3	STONE VENEER - ELDORADO - RIDGETOP18 - BLACKHAWK
4	CORRUGATED METAL - VICWEST - METRO BROWN
5	PLANKS - ALLURA - TAUPE
6	PANEL - HARDIE - ARCTIC WHITE
7	BALCONIES/CANOPIES - CHARCOAL
8	STOREFRONT - KAWNEER - DARK BRONZE
9	RESIDENTIAL WINDOWS/DOORS - GRAY
10	FACIA - WHITE
11	CORNICE - WHITE

2 ELEVATION
DP30-01 SCALE: 3/32"=1'-0"



ISSUES/REVISIONS

3	
2	
1	
0	
NO.	DATE BY DESCRIPTION

PROJECT:			
COUNTRY HILLS			
MIXED-USE			

15 SKYVIEW CLOSE NE
CALGARY, ALBERTA
Lot 8, Block 42, Plan 1610366

DRAWING:

ELEVATION

DATE:	ISSUED FOR:
2017/11/07	CLIENT REVIEW
DRAWN BY:	SCALE:
	AS NOTED

PROJECT NO. 0 17 07 098

DP30-01



1
DP30-02 ELEVATION SCALE: 3/32"=1'-0"

MATERIAL LEGEND

- 1 STUCCO BASE – DRYVIT SWISS MOCHA 306
- 2 STUCCO HIGHLIGHTS – DRYVIT – PRALINE 341a
- 3 STONE VENEER – ELDORADO – RIDGETOP18 – BLACKHAWK
- 4 CORRUGATED METAL – VICWEST – METRO BROWN
- 5 PLANKS – ALLURA – TAUPE
- 6 PANEL – HARDIE – ARCTIC WHITE
- 7 BALCONIES/CANOPIES – CHARCOAL
- 8 STOREFRONT – KAWNEER – DARK BRONZE
- 9 RESIDENTIAL WINDOWS/DOORS – GRAY
- 10 FACIA – WHITE
- 11 CORNICE – WHITE



2 ELEVATION
DP30-02 SCALE: 3/32"=1'-0"

**PROJECT:
COUNTRY HILLS
MIXED-USE
15 SKYVIEW CLOSE NE
CALGARY, ALBERTA**

Lot 8, Block 42, Plan 1610366

DRAWING:

ELEVATION

DATE:	ISSUED FOR:
01/11/07	CLIENT REVIEW
DRAWN BY:	SCALE:
	AS NOTED
PROJECT NO. 01707098	

DP30-02