


SHOP FRONT SIGNAGE
1:100 @ A3

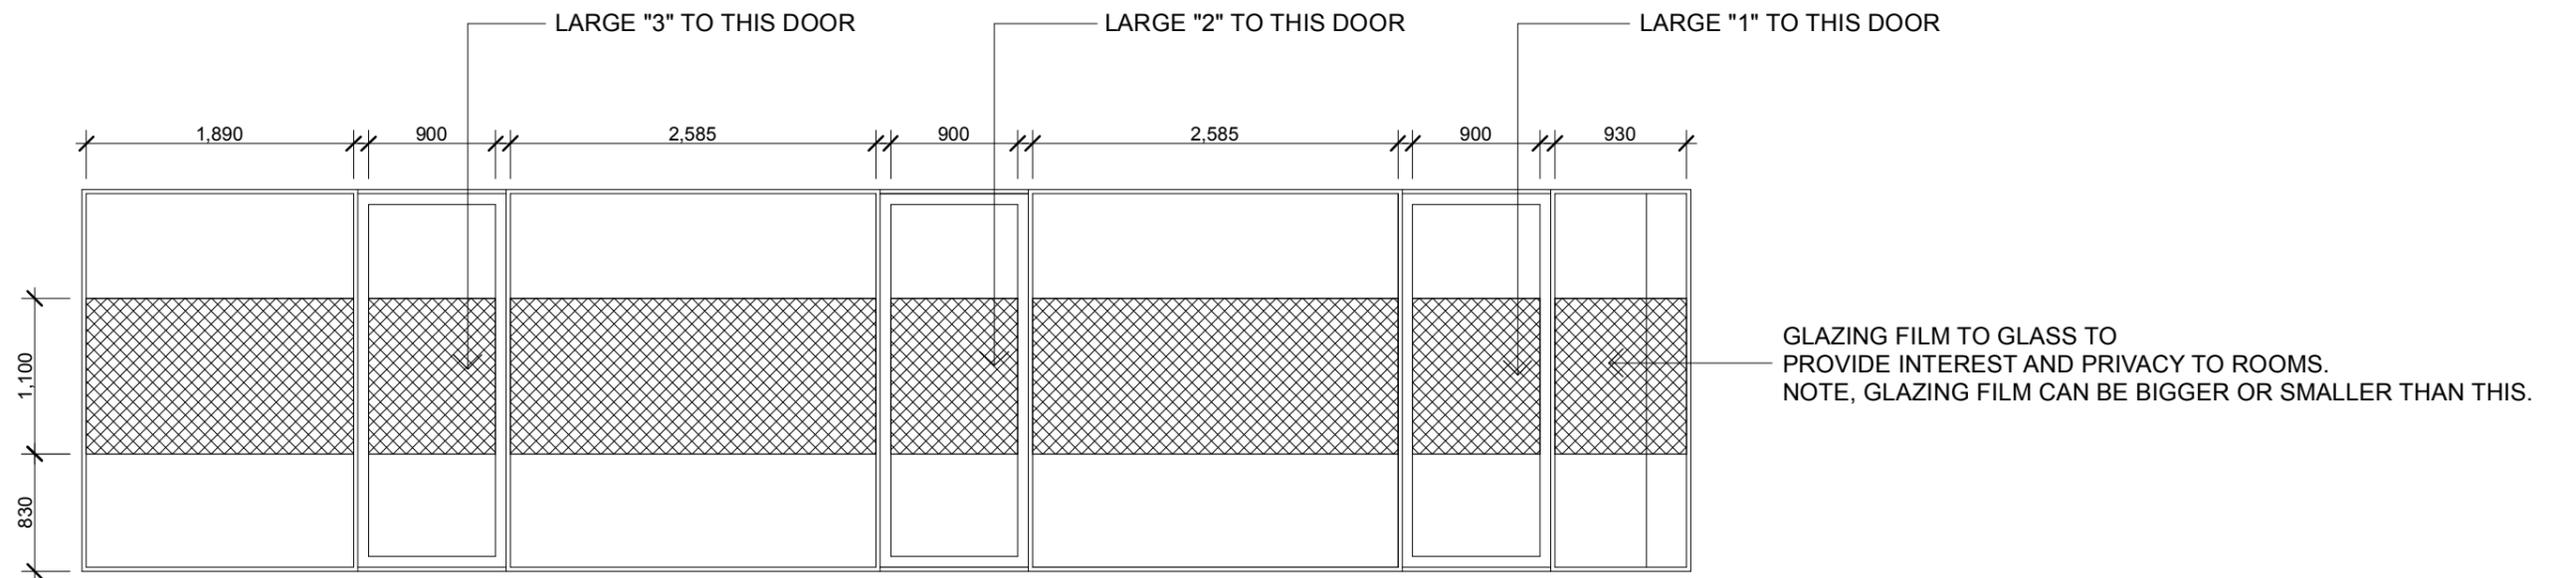

INTERNAL ELEVATION GLASS TO SURGERIES
1:100 @ A3