




FOUNDATION PLAN 954 SQ/FT DEVELOPED
 SCALE: 1/4"=1'-0"

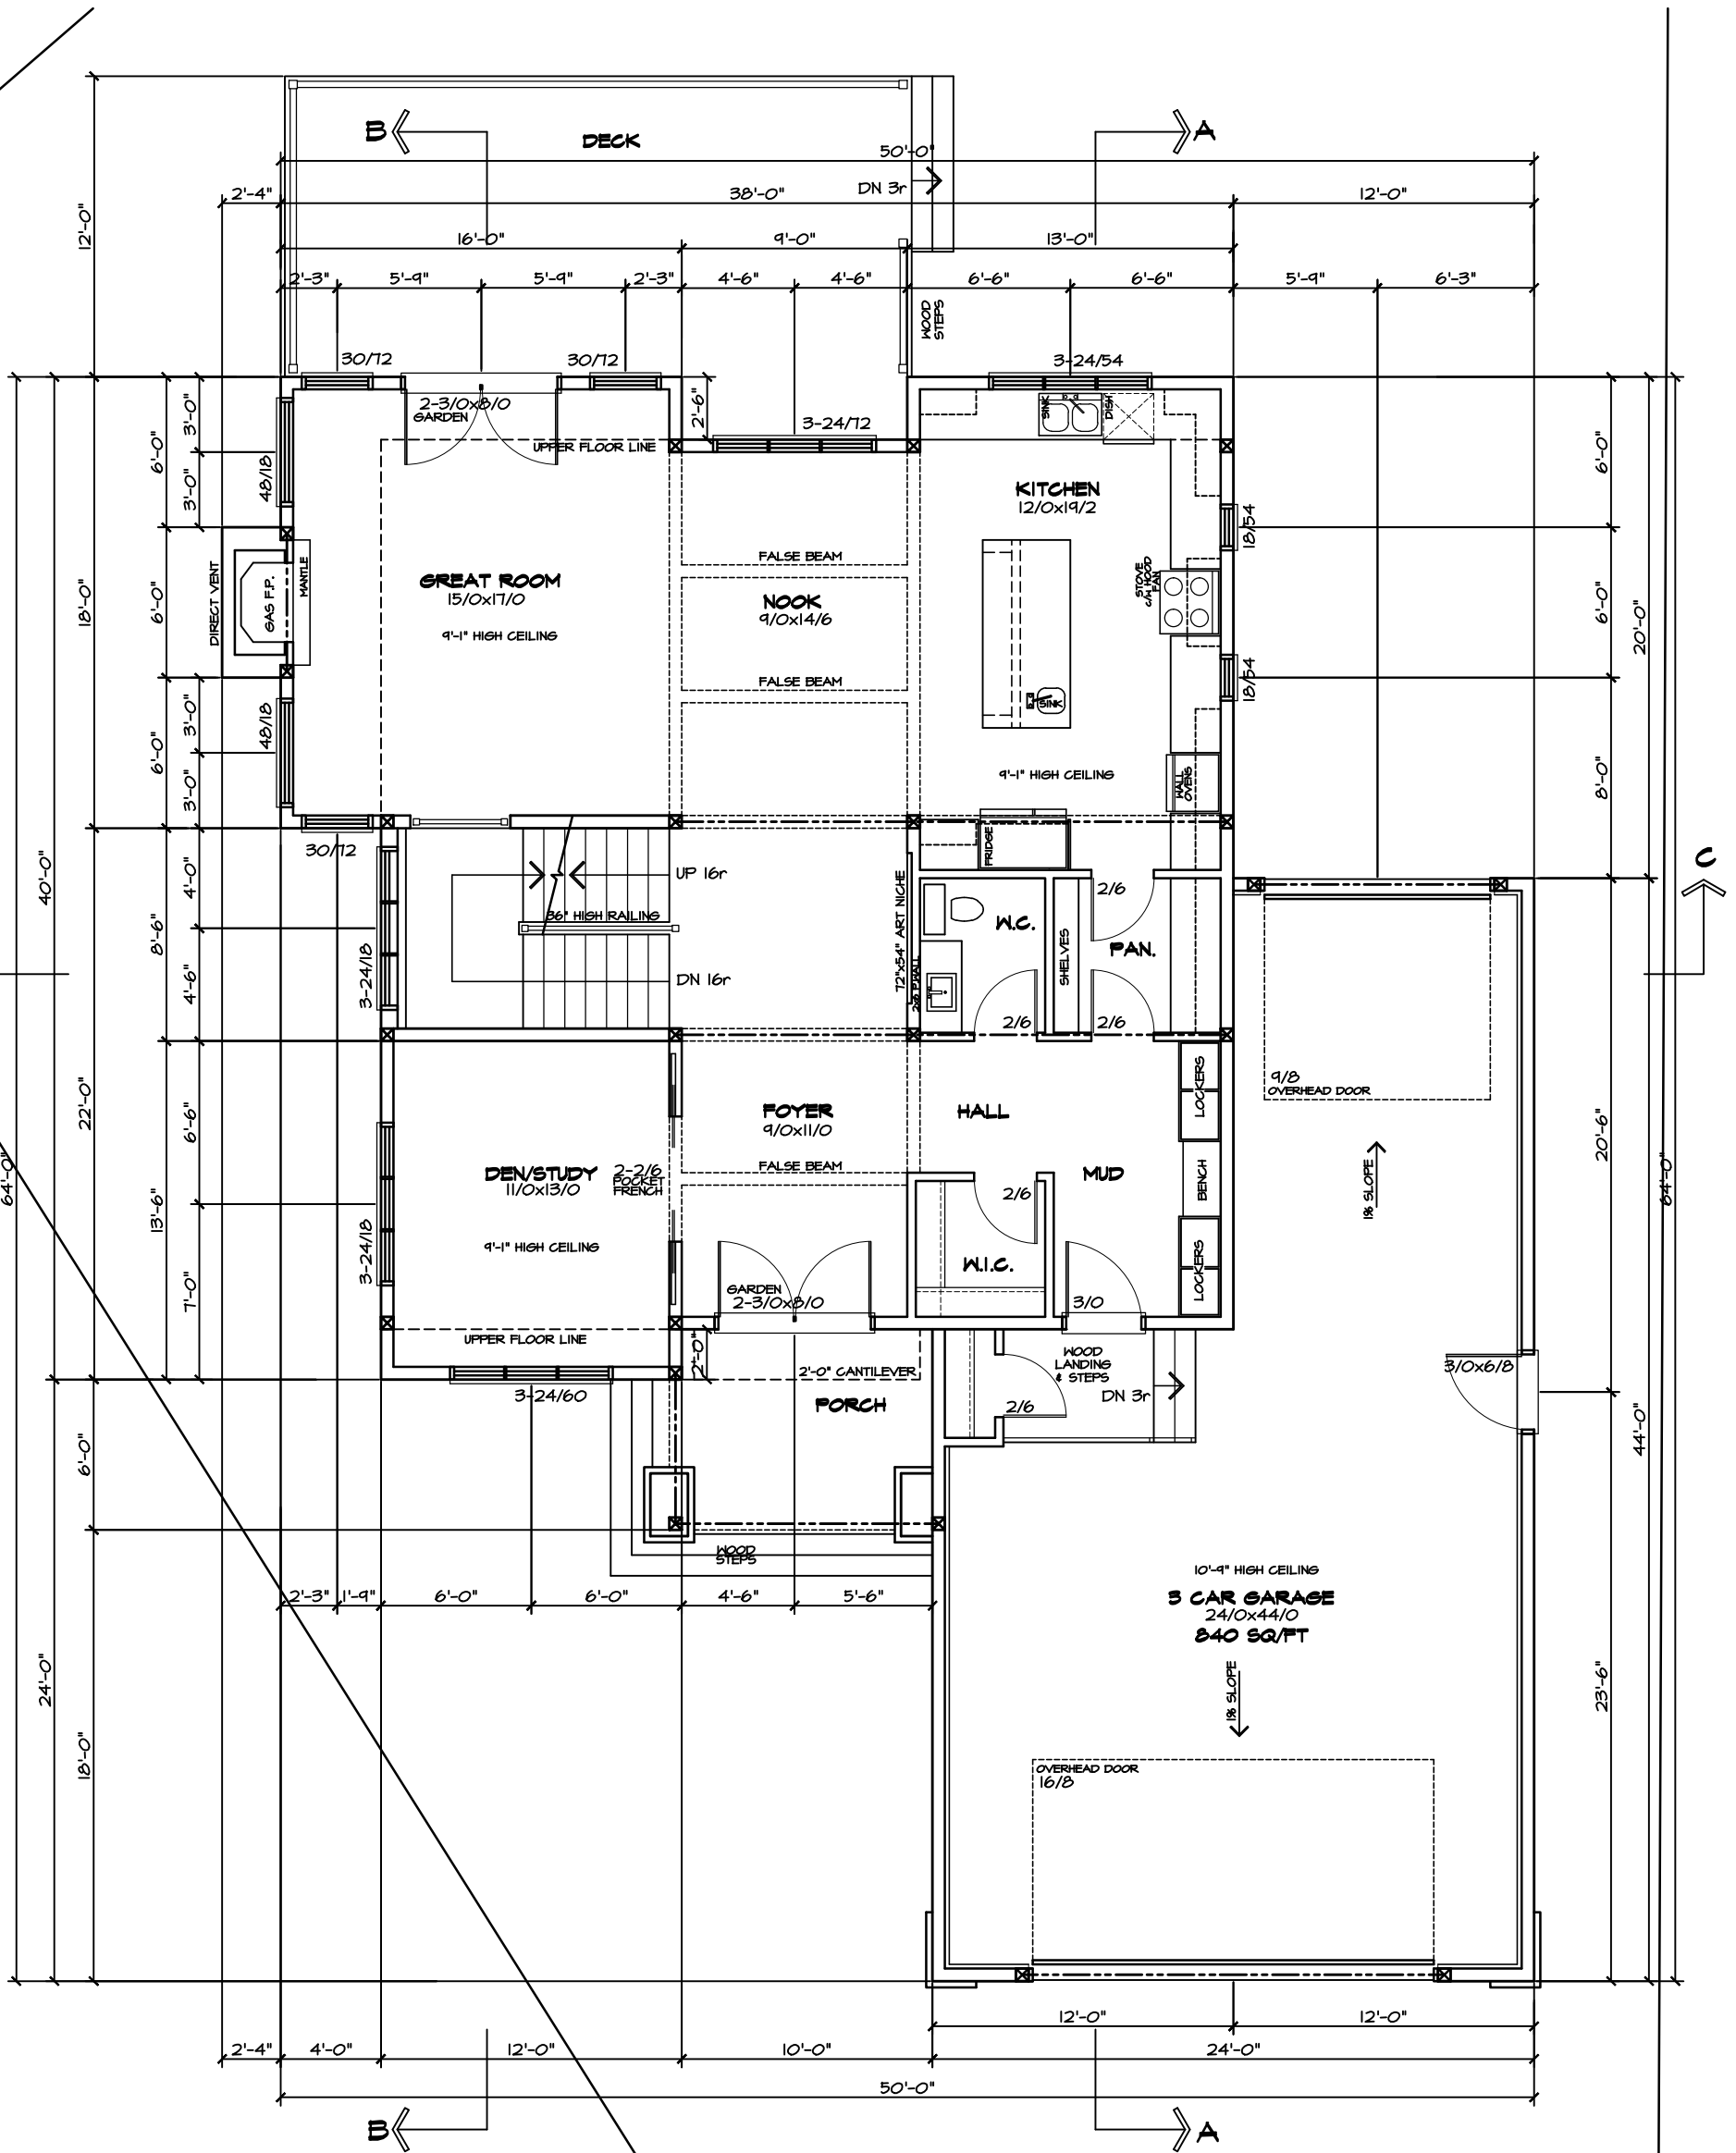

MAIN FLOOR PLAN 1380 SQ FT

SCALE: 1/4"=1'-0"

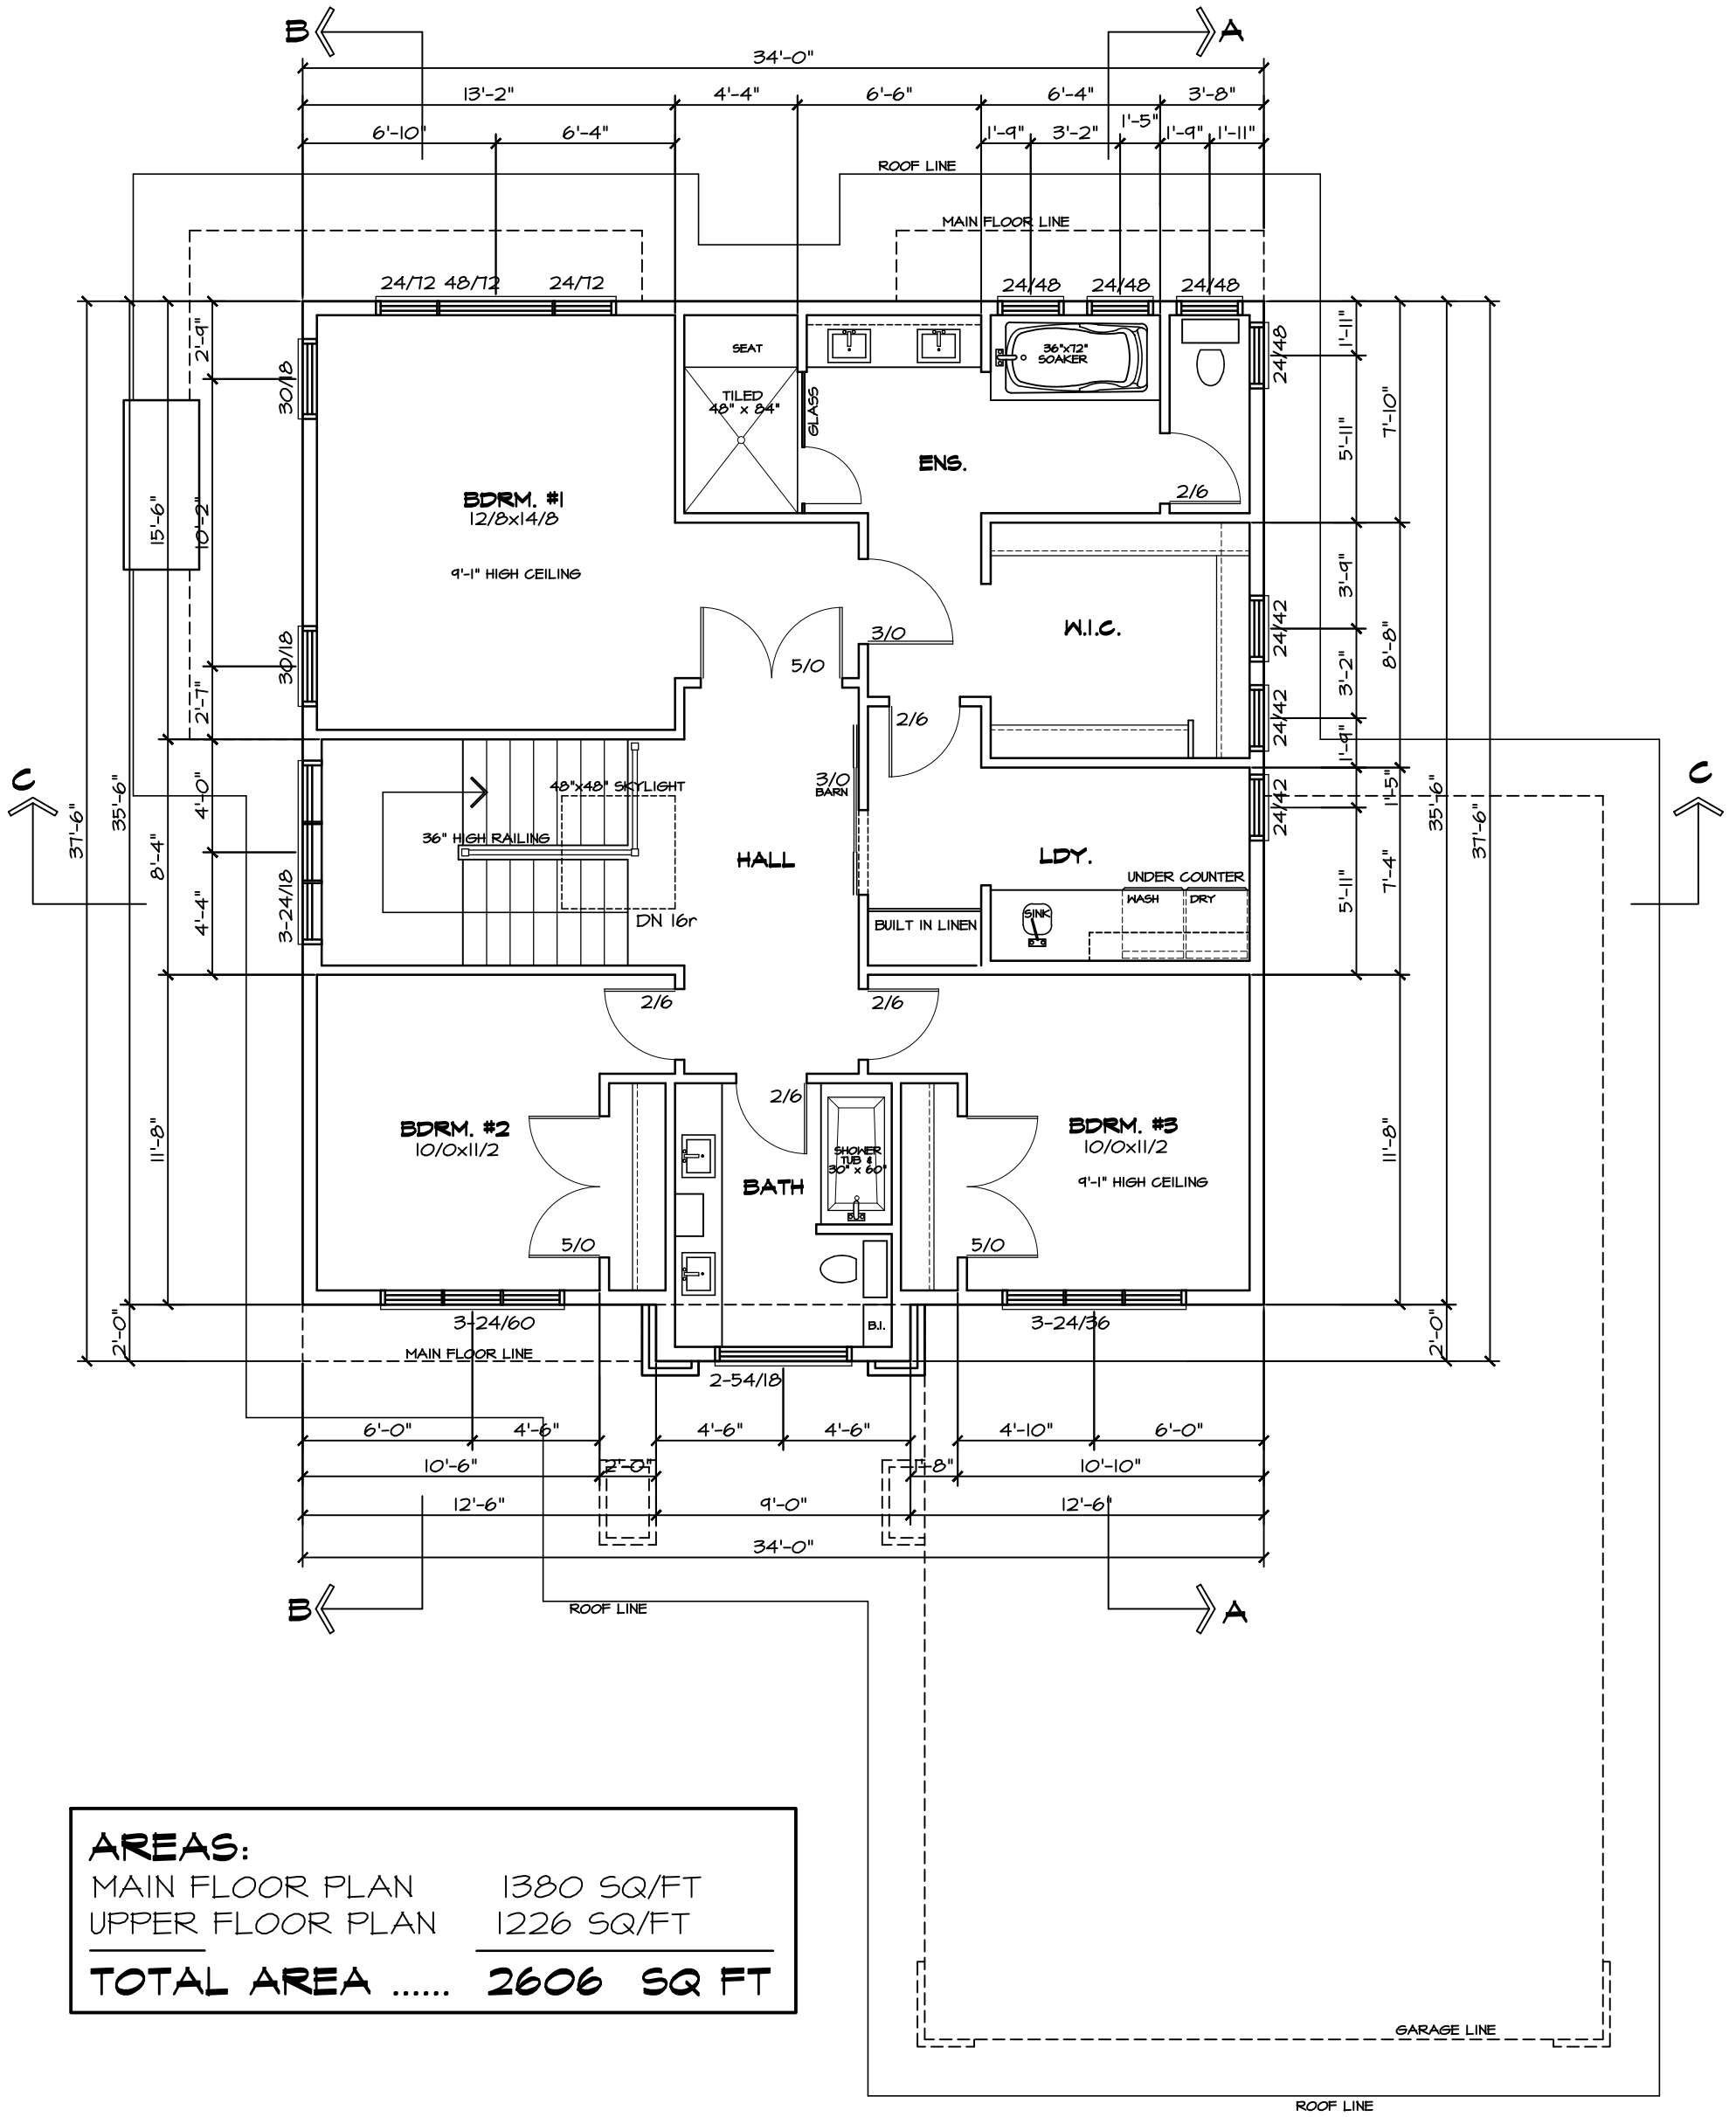

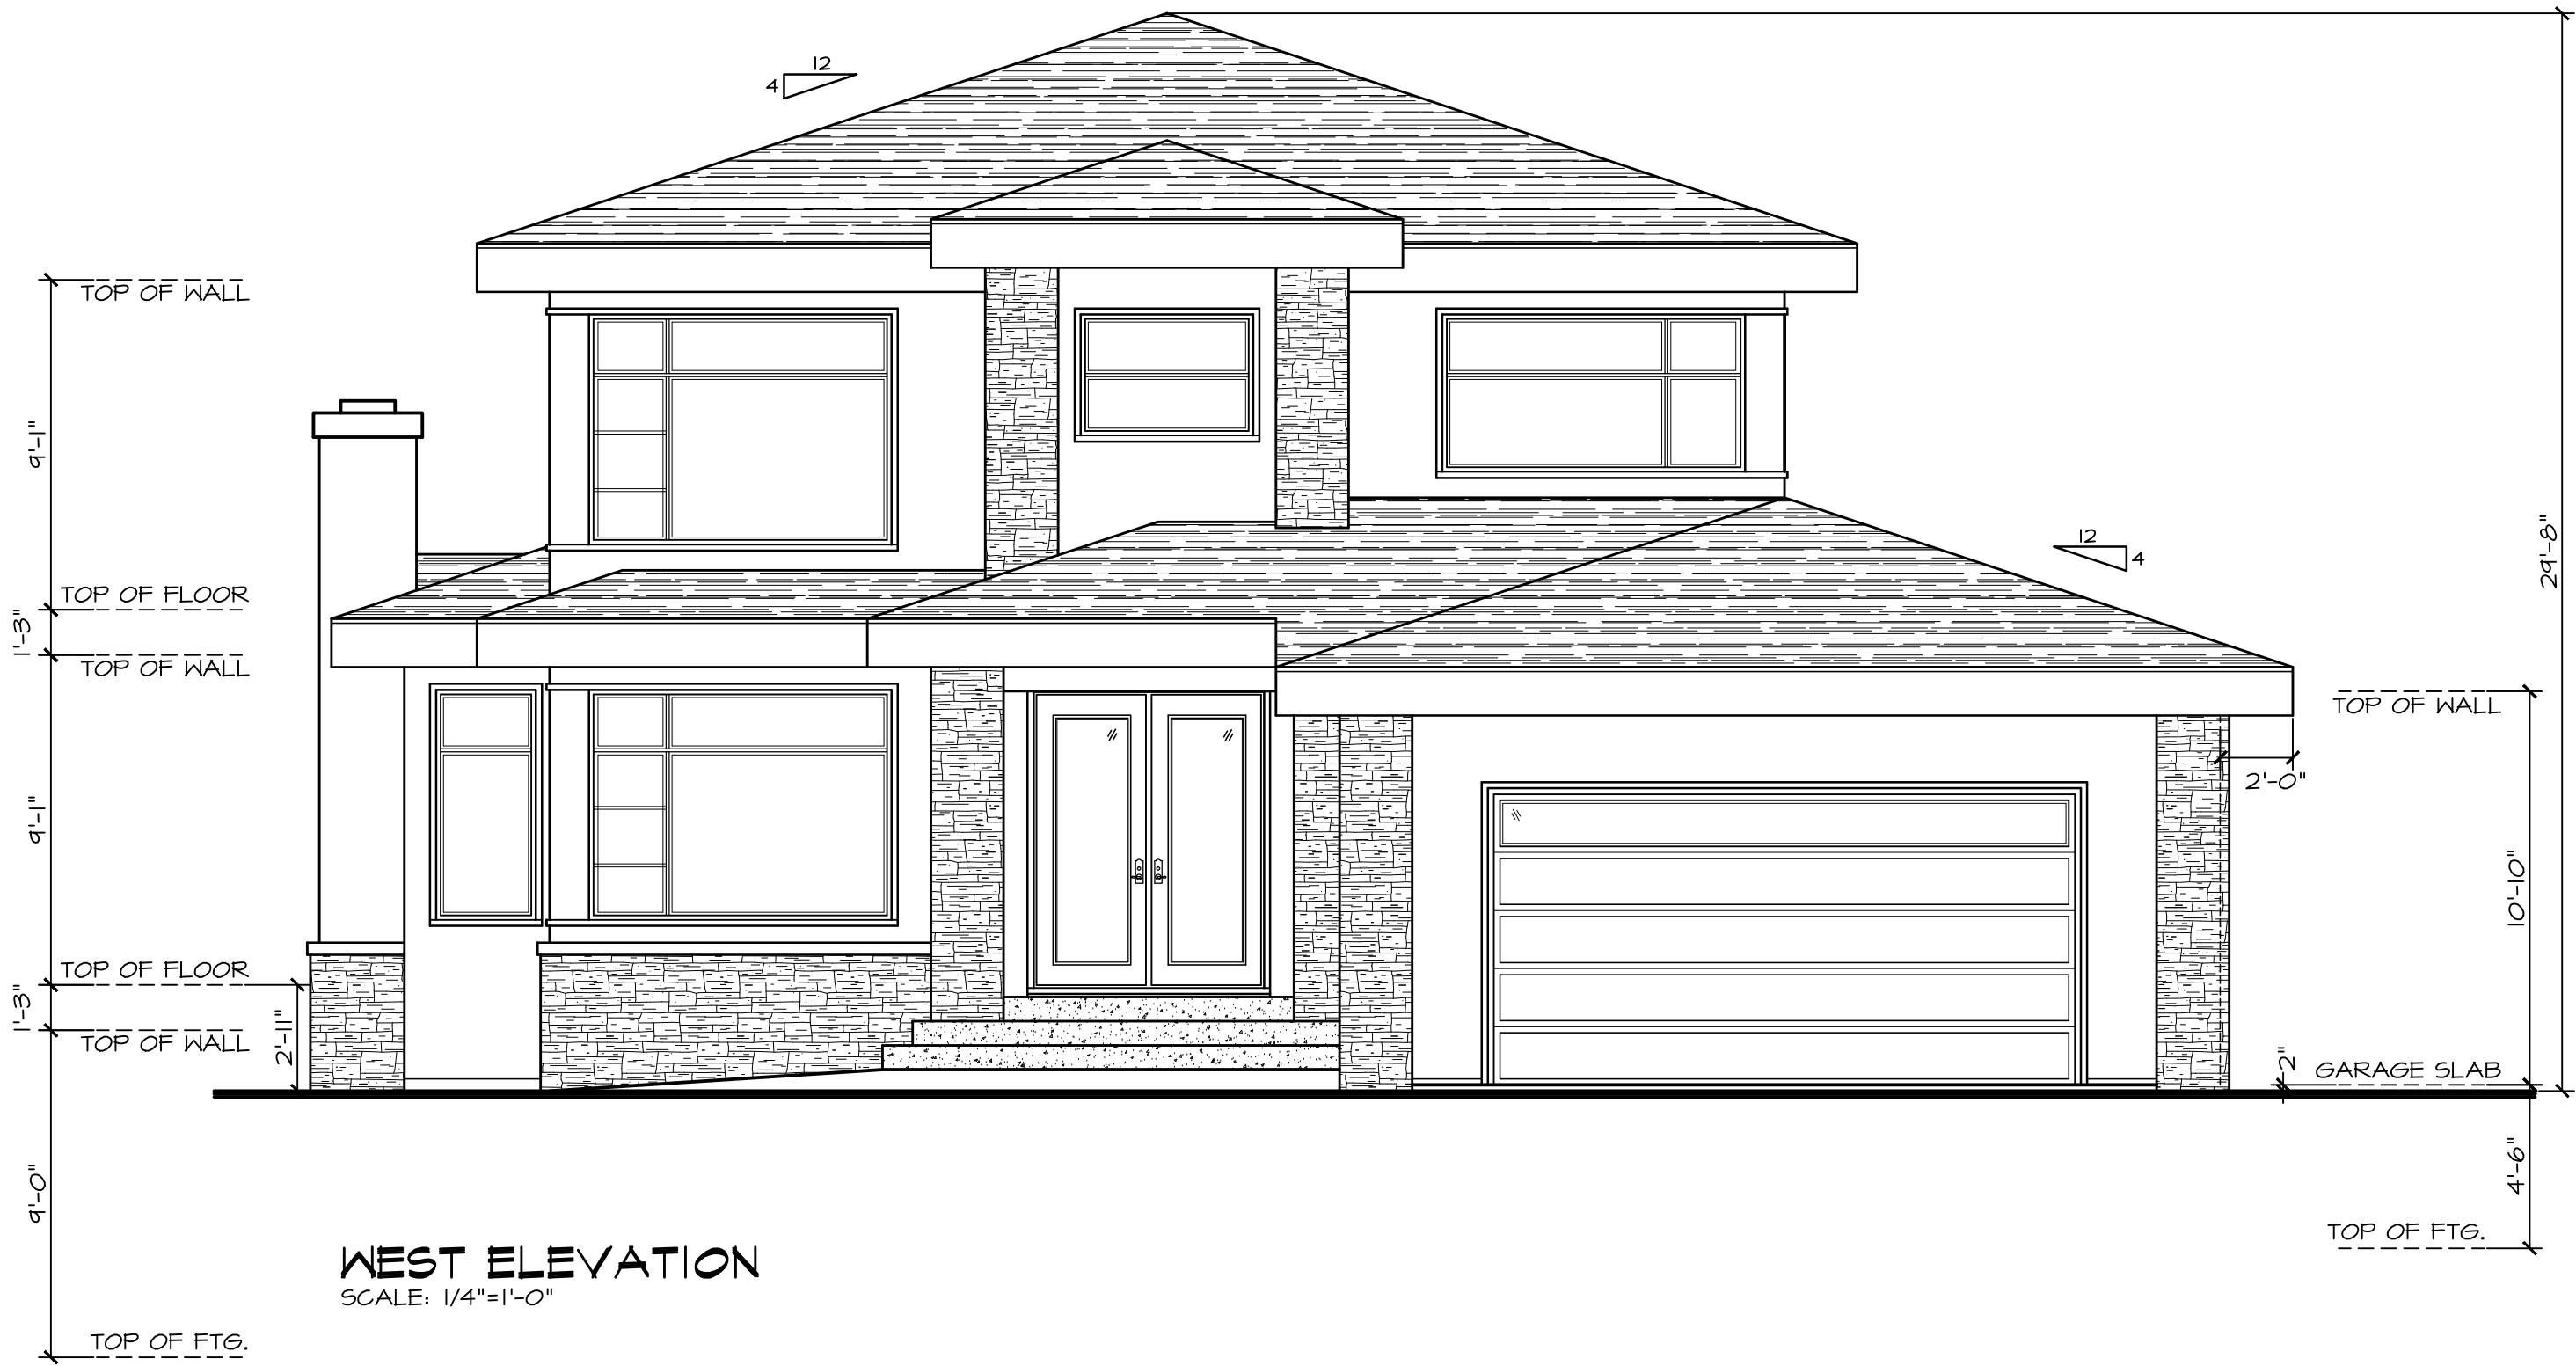

WEST ELEVATION
 SCALE: 1/4"=1'-0"

