


KEY

- T1 NATURAL TIMBER PLANK WALL PANELLING - METTALLIC MATT
- V1 VINYL - POLYFLOR - EXPONA FLOW - CLASSIC LIMED ASH
- P1 PAINT (P1) - DULUX - ANTIQUE WHITE USA (TYPICAL TO WALLS AND CEILINGS)
- T1 TILES - NATIONAL TILES - CODE NT14-8277FL 600MM X 300MM
- S1 NATURAL STONE - MARBLE - CDK - AQUILA HONED MARBLE
- W1 VENETIAN PLASTER - DULUX - CARRARA SALT AND PEPPER
- A1 ALUMINIUM FRAMES POWDER COATED BLACK (TYPICAL TO ALL DOOR AND WINDOW FRAMES)

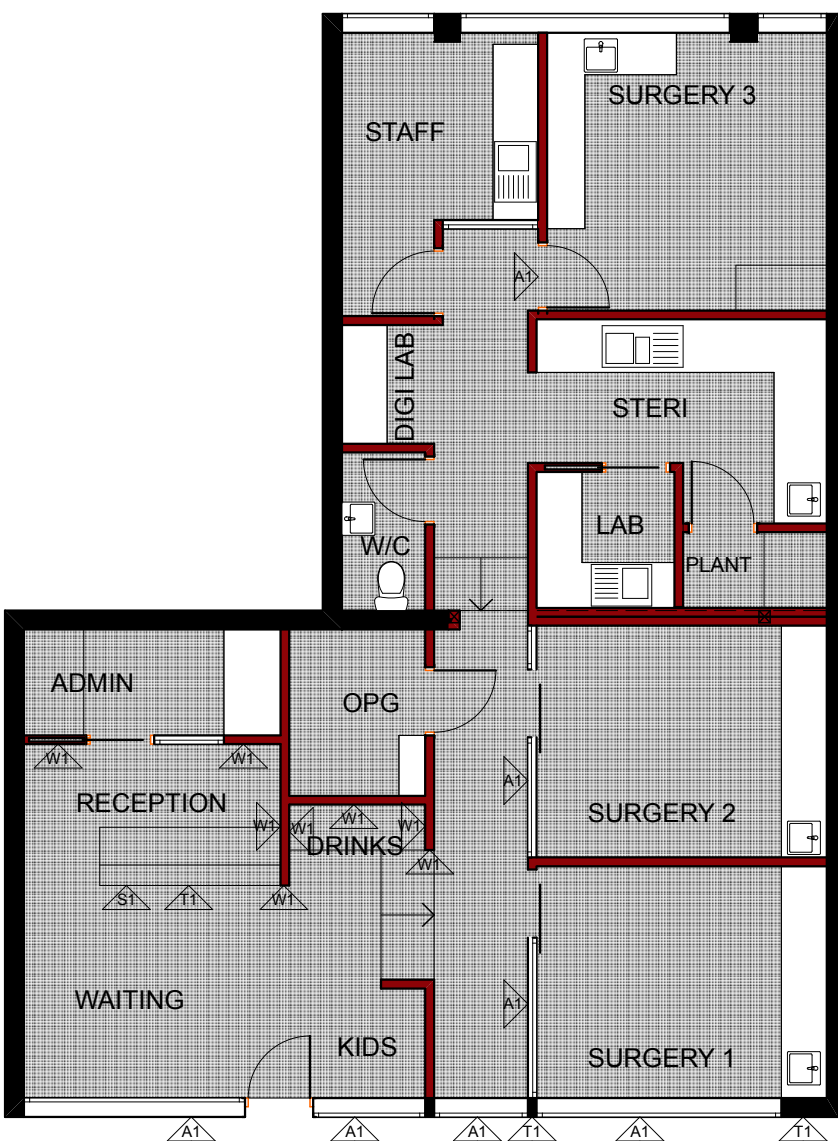

FINISHES PLAN
1:100 @ A3



Phone: 1300 789 336
Email: info@createdental.com
Web: www.createdental.com

CROYDON DENTAL - NAME TBC
CROYDON SHOPPING CENTRE
5-15 KENT AVE
CROYDON VIC 3136

FINISHES PLAN
SCALE 1:100 @ A3
DRAWING NUMBER: **CD006 REV C**

