



UNIT BREAK DOWN				
MODEL NAME	MODEL TYPE	WIDTH (M)	DEPTH (M)	GFA (SF)
A	END	13.00	18.85	1948
B1	INTERIOR	11.43	17.71	1668
B2	INTERIOR	11.43	17.71	1627
C	END	13.11	17.78	1797
D	END	17.71	16.60	1549
E	INTERIOR	17.71	16.60	1405
F	END	16.21	16.60	1455
G	END	13.49	17.70	1792
H1	INTERIOR	10.39	17.70	1497
H2	INTERIOR	10.39	17.70	1497
I	END	11.90	16.20	1557
J	END	12.70	17.83	1777
K1	INTERIOR	11.18	17.80	1653
K2	INTERIOR	11.18	17.80	1653
M	END	15.23	17.69	2032

TOTAL 15 UNITS


Preliminary Site Plan

St. Davids Townhomes - Block 2

St. Catharines, ON

SCALE: 1" = 40'-0"
DECEMBER 10 2014

DAVID
SMALL
DESIGNS
.COM

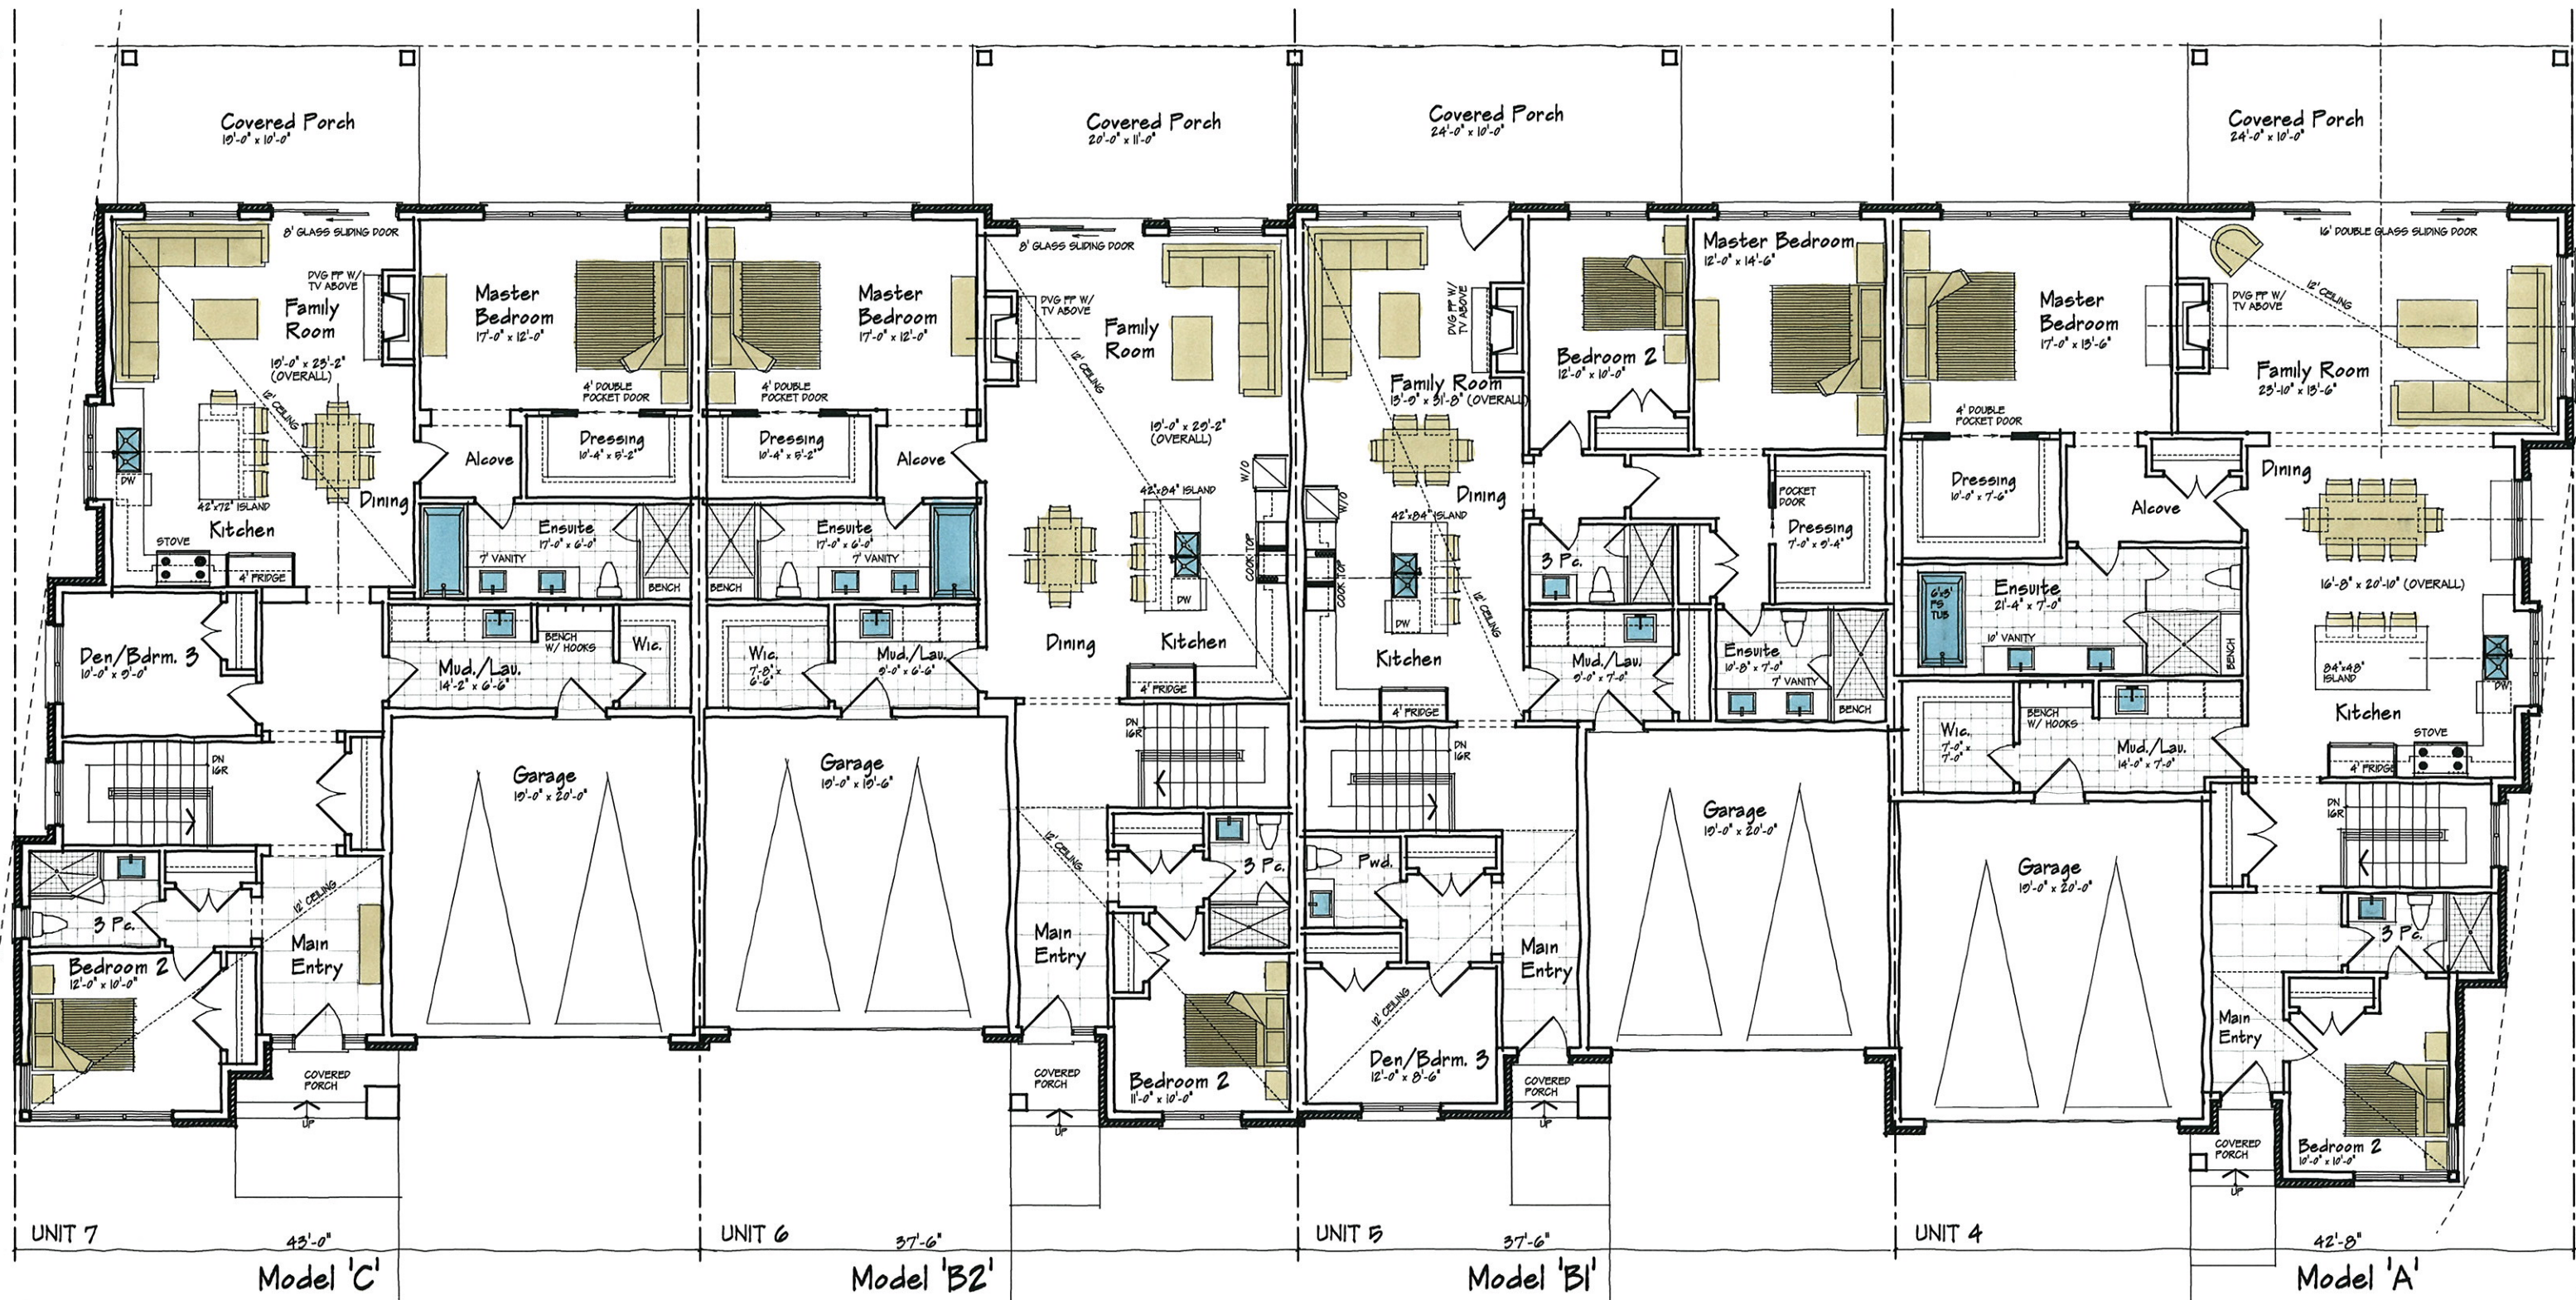

Ground Floor Plan

St. Davids Townhomes - Block 2

St. Catharines, ON

SCALE: 1" = 10'-0"
DECEMBER 10 2014



Front Elevation

St. Davids Townhomes - Block 2

St. Catharines, ON

SCALE: 1" = 10'-0"
DECEMBER 10 2014

DAVID
SMALL
DESIGNS
.COM