


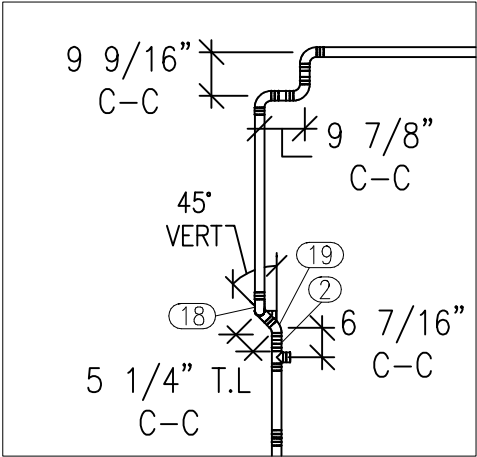


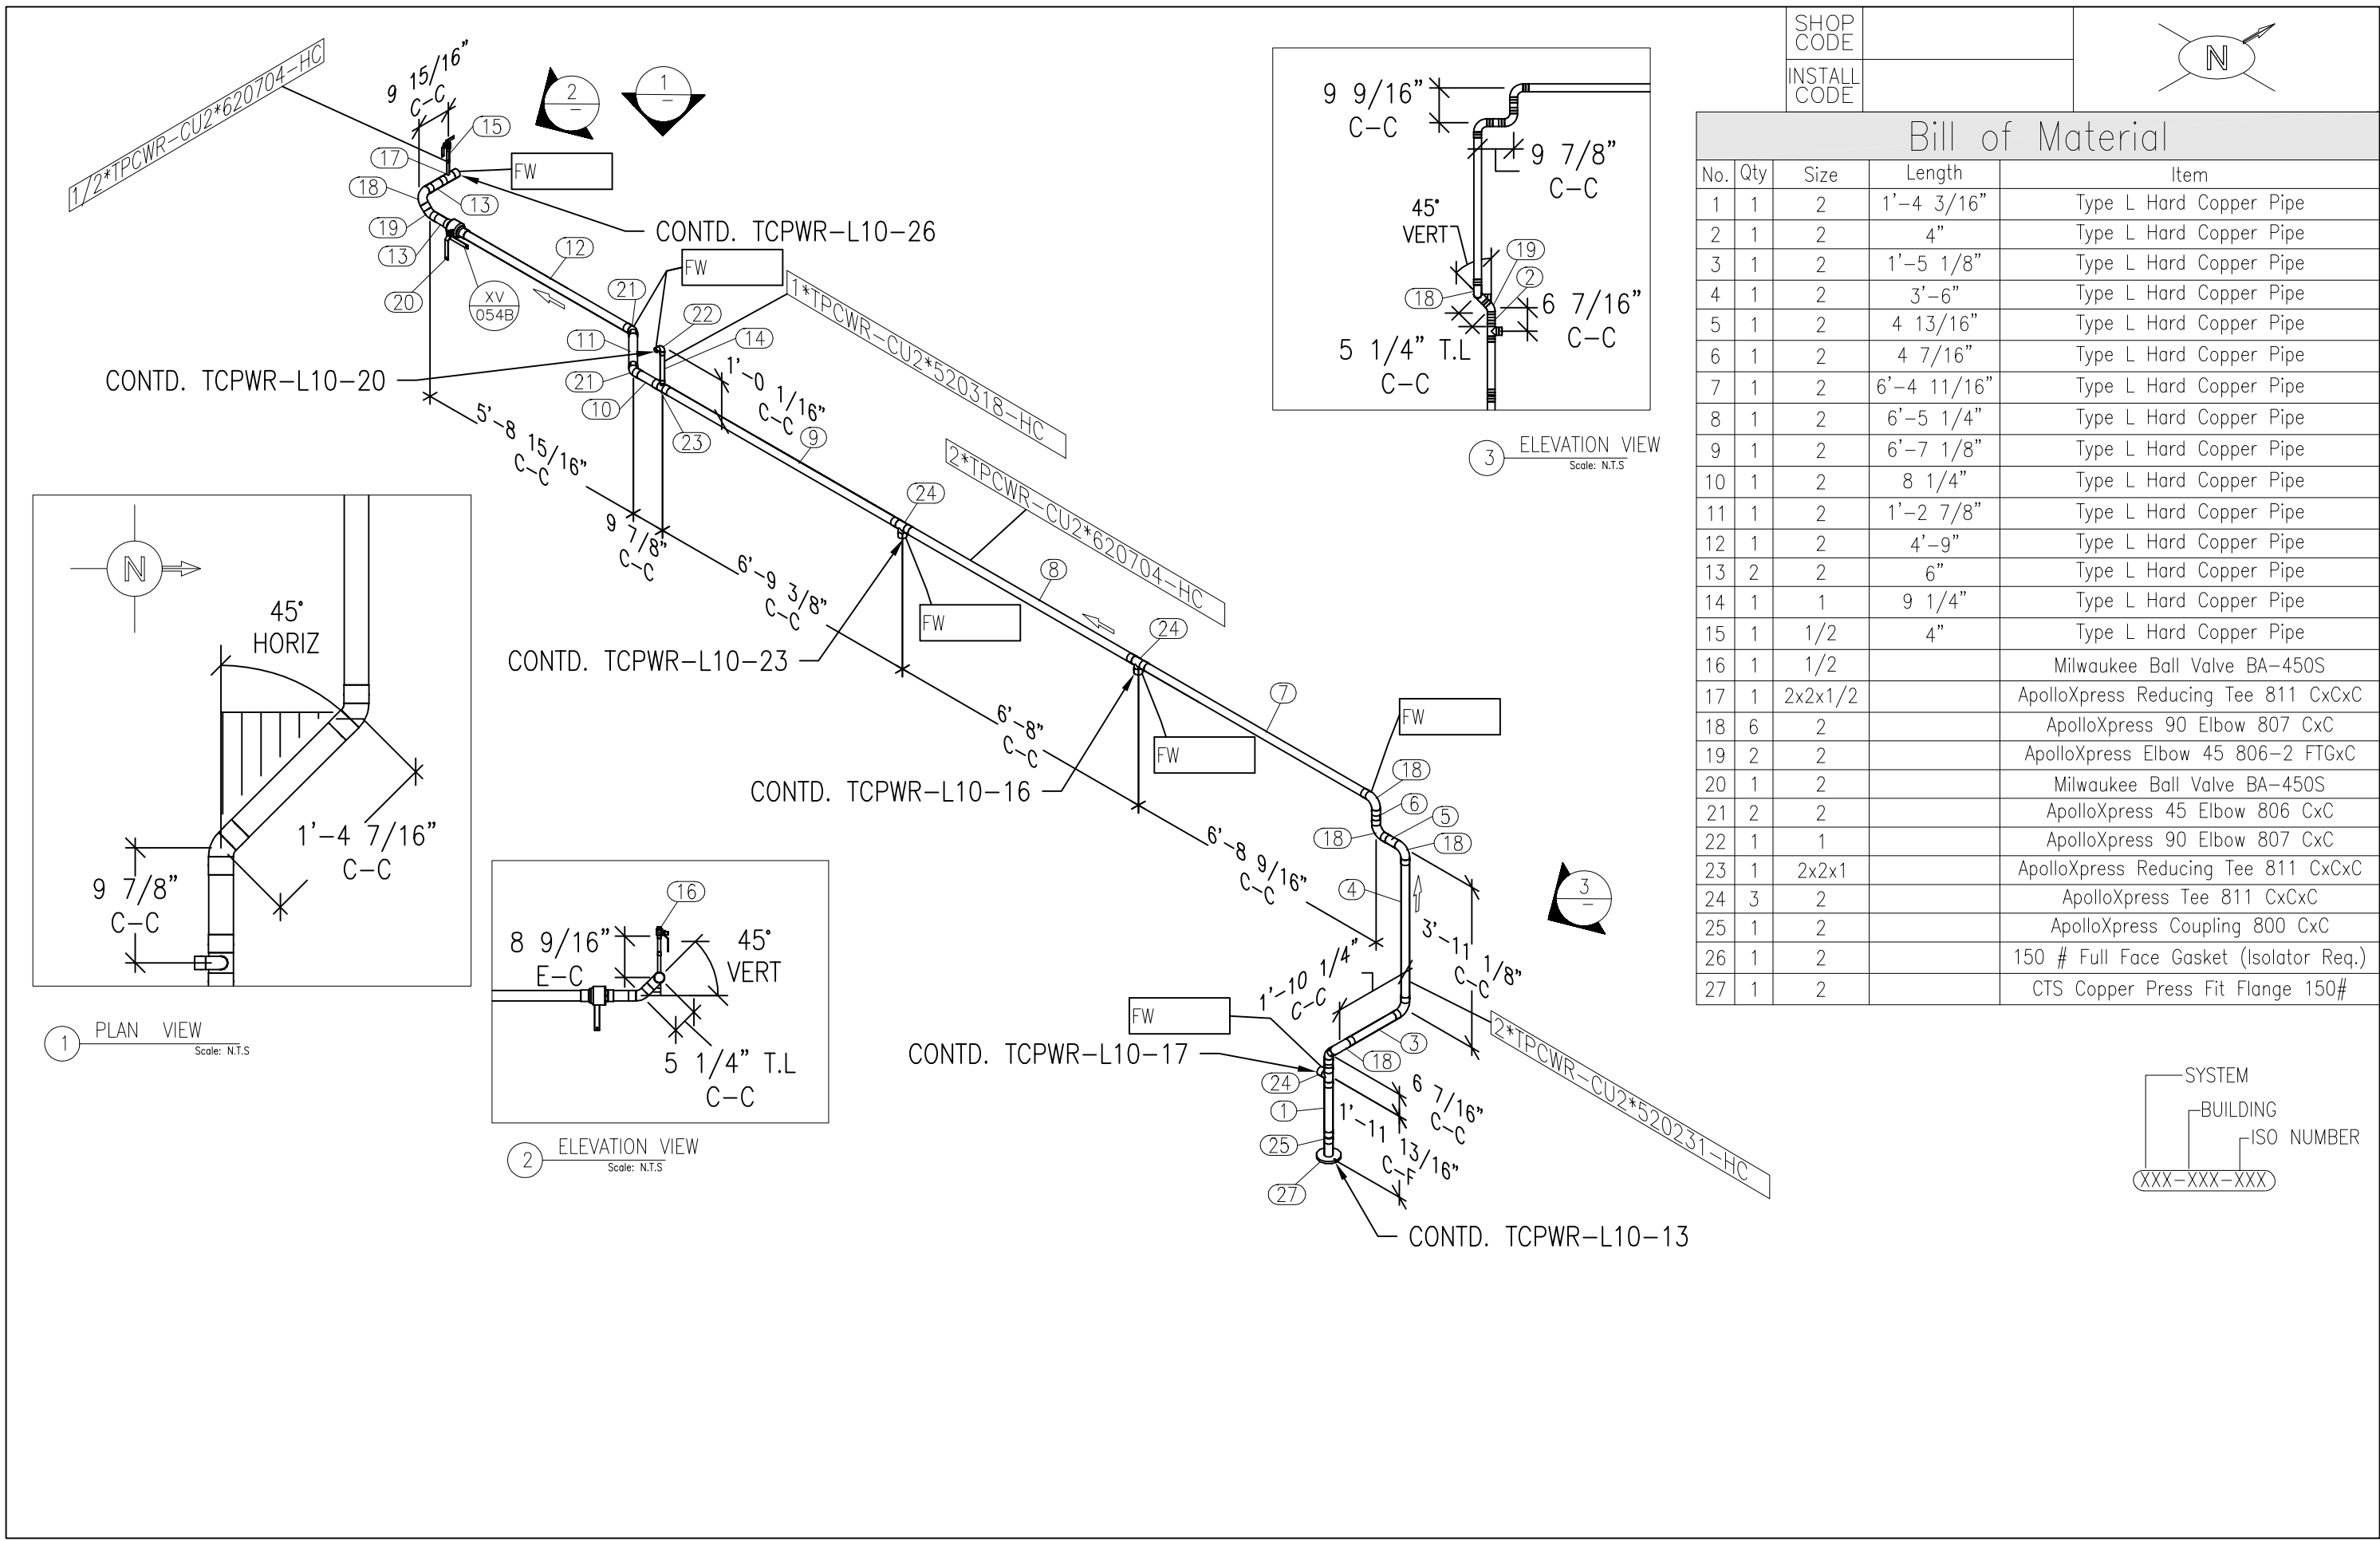

3 ELEVATION VIEW
Scale: N.T.S

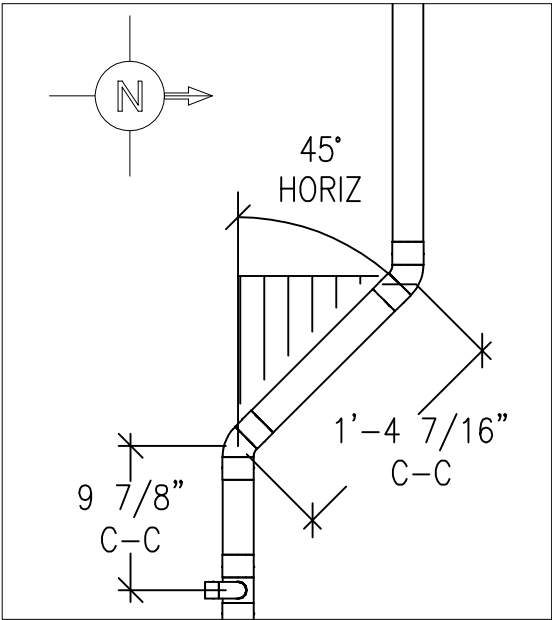

1 PLAN VIEW
Scale: N.T.S

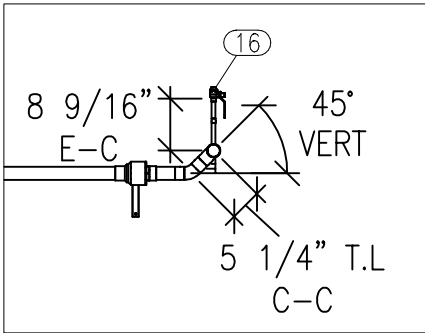


2 ELEVATION VIEW
Scale: N.T.S



SHOP
CODE

INSTALL
CODE

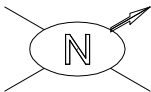

Bill of Material

No.	Qty	Size	Length	Item
1	1	2	1'-4 3/16"	Type L Hard Copper Pipe
2	1	2	4"	Type L Hard Copper Pipe
3	1	2	1'-5 1/8"	Type L Hard Copper Pipe
4	1	2	3'-6"	Type L Hard Copper Pipe
5	1	2	4 13/16"	Type L Hard Copper Pipe
6	1	2	4 7/16"	Type L Hard Copper Pipe
7	1	2	6'-4 11/16"	Type L Hard Copper Pipe
8	1	2	6'-5 1/4"	Type L Hard Copper Pipe
9	1	2	6'-7 1/8"	Type L Hard Copper Pipe
10	1	2	8 1/4"	Type L Hard Copper Pipe
11	1	2	1'-2 7/8"	Type L Hard Copper Pipe
12	1	2	4'-9"	Type L Hard Copper Pipe
13	2	2	6"	Type L Hard Copper Pipe
14	1	1	9 1/4"	Type L Hard Copper Pipe
15	1	1/2	4"	Type L Hard Copper Pipe
16	1	1/2		Milwaukee Ball Valve BA-450S
17	1	2x2x1/2		ApolloXpress Reducing Tee 811 CxCxC
18	6	2		ApolloXpress 90 Elbow 807 CxC
19	2	2		ApolloXpress Elbow 45 806-2 FTGxC
20	1	2		Milwaukee Ball Valve BA-450S
21	2	2		ApolloXpress 45 Elbow 806 CxC
22	1	1		ApolloXpress 90 Elbow 807 CxC
23	1	2x2x1		ApolloXpress Reducing Tee 811 CxCxC
24	3	2		ApolloXpress Tee 811 CxCxC
25	1	2		ApolloXpress Coupling 800 CxC
26	1	2		150 # Full Face Gasket (Isolator Req.)
27	1	2		CTS Copper Press Fit Flange 150#

—SYSTEM
—BUILDING
—ISO NUMBER

XXX-XXX-XXX