


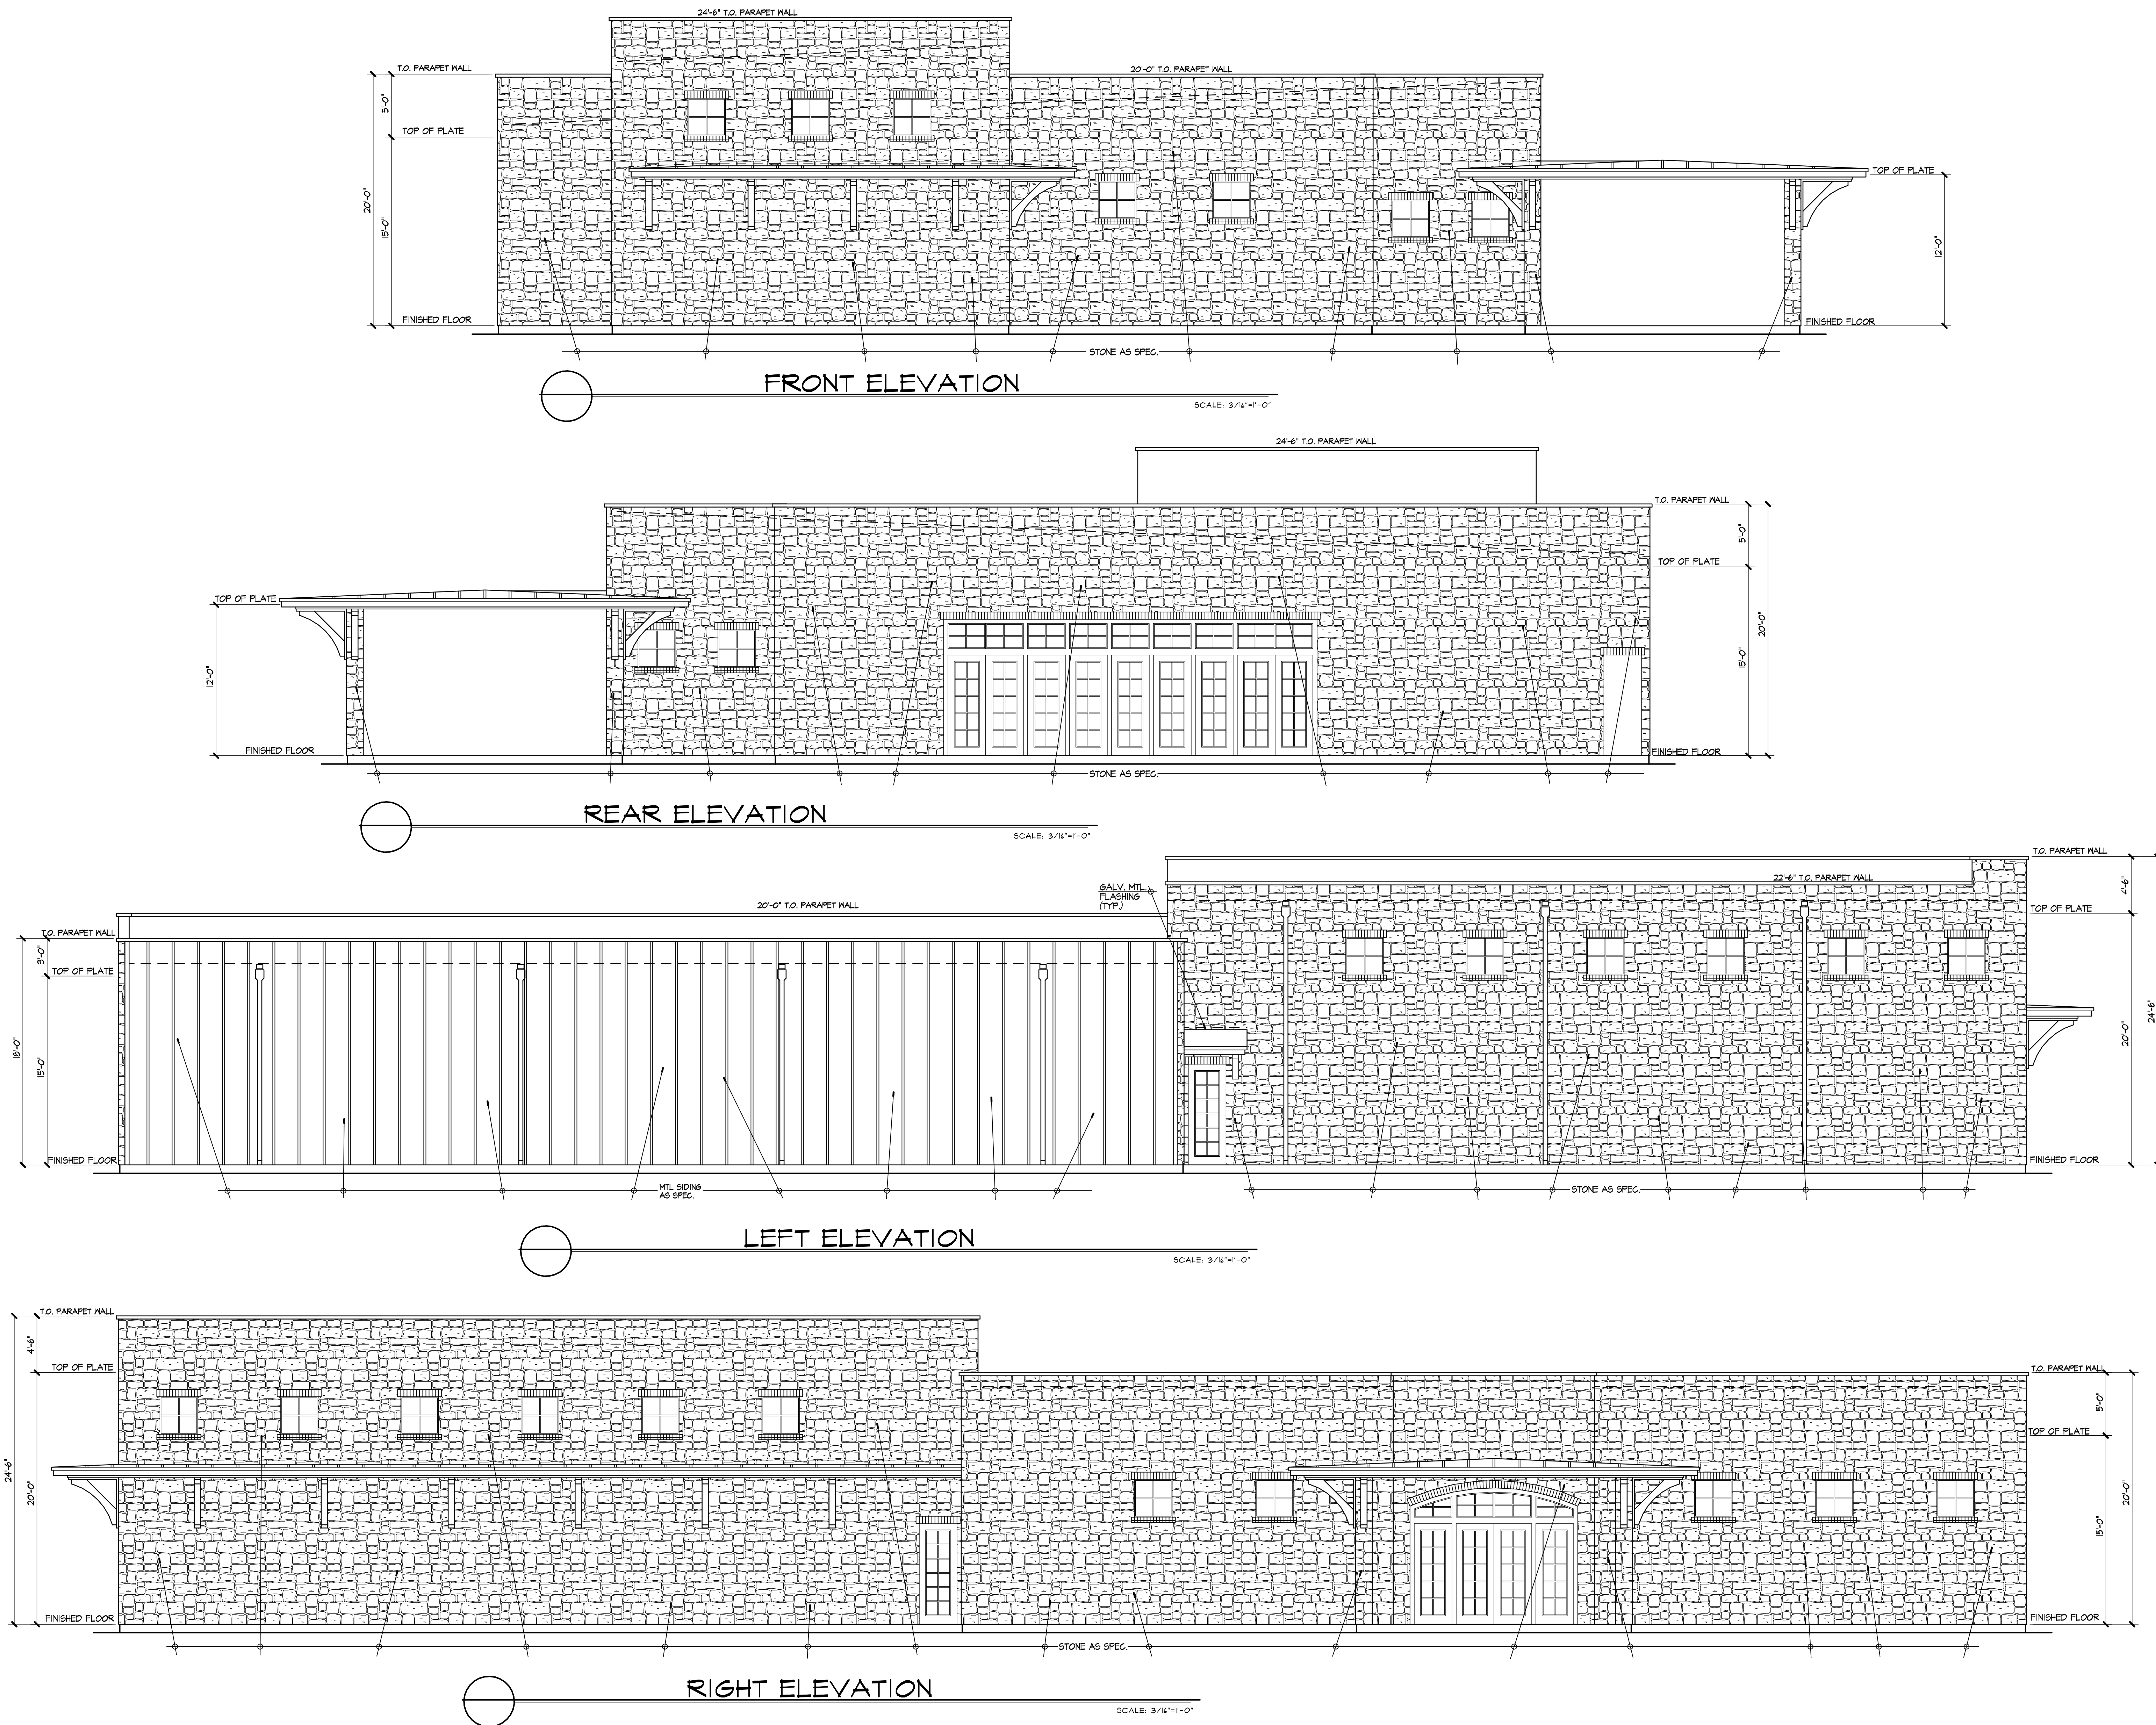

REVISIONS

NOTES:
Due to the wide variety of approved construction methods, the contractor is advised that the materials and methods of construction must be approved by the architect prior to construction. The architect is not responsible for the construction of the building and/or person in authority of the supervisor of construction, all contractors, and sub-contractors. Any discrepancy, errors, and/or omissions, if found (by the person in authority contractor, or sub-contractor), is to be brought to the attention of the architect immediately. The architect is not responsible for the construction of the building and/or person in authority of the supervisor of construction.

DESIGN SERVICES by WILLIAM C. BROWN COPYRIGHT 2015 WILLIAM C. BROWN 620 N. CARROLL BLVD. DENTON, TX 76201 TEL. (940) 565-0520

SMITH EVENT CENTER HICKORY CREEK, TX

ISSUE DATE 09/09/15
PLAN #425