


SL3188CO Box Die

L 2.25" x W 1.122" x D 3.25"

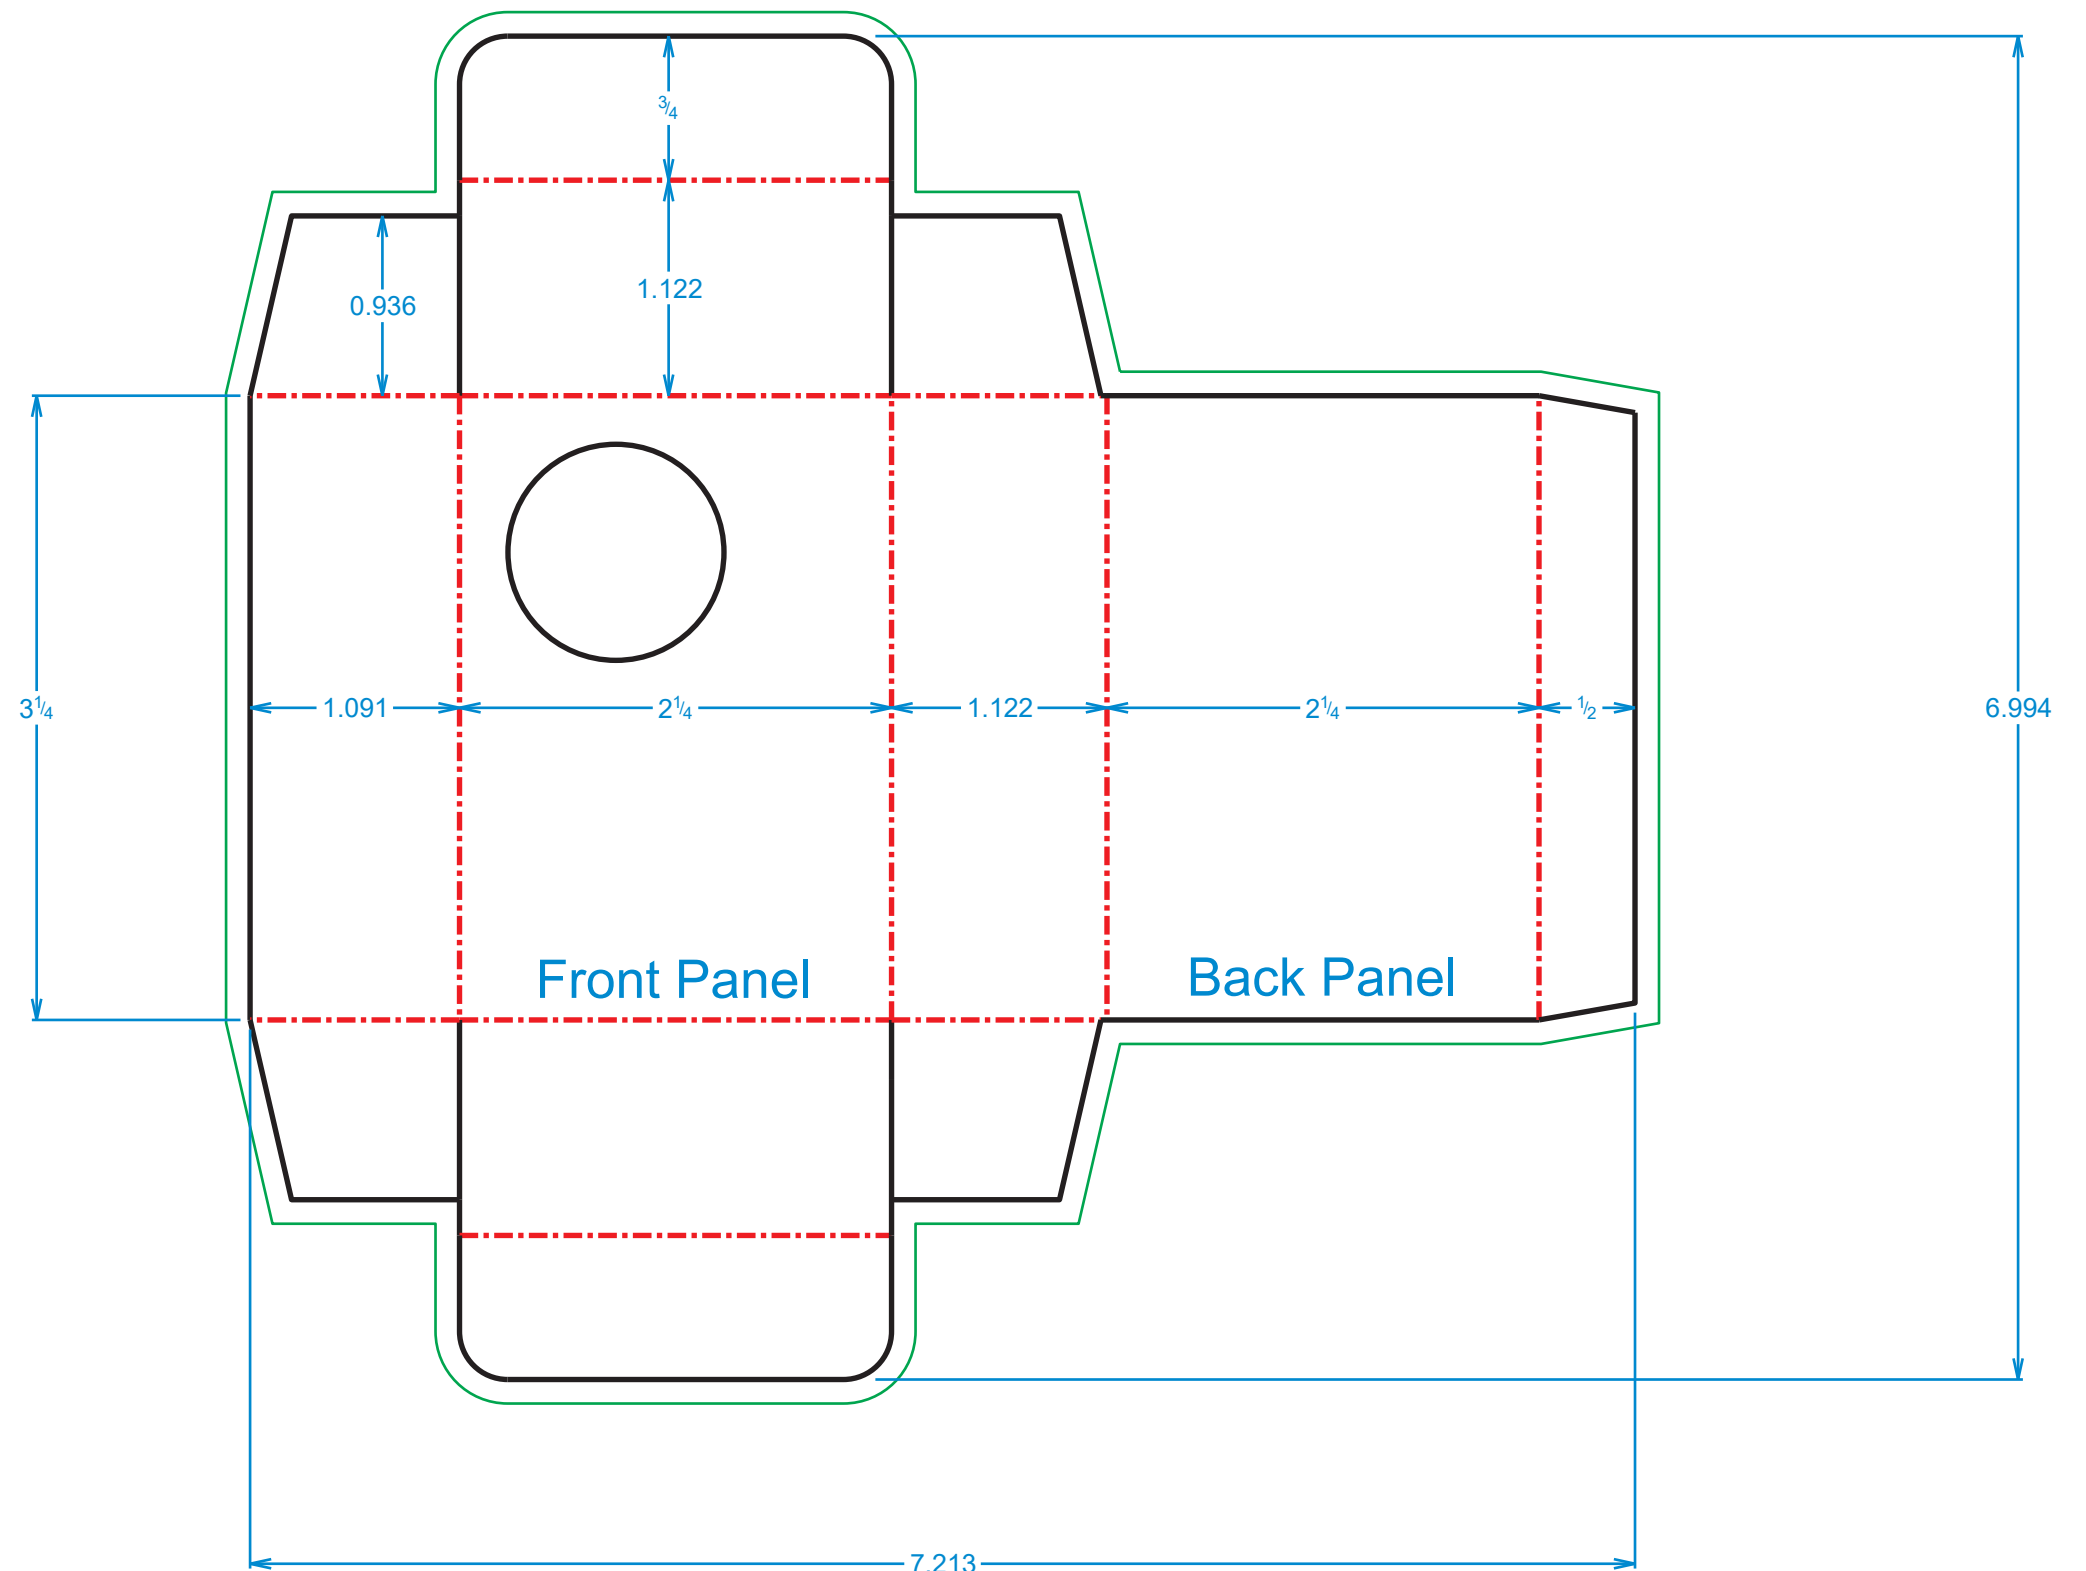

LEGEND

Red Line = Score line

Black Line = Cut line

Green Line = Bleed Line

Panel measurements are in inches