


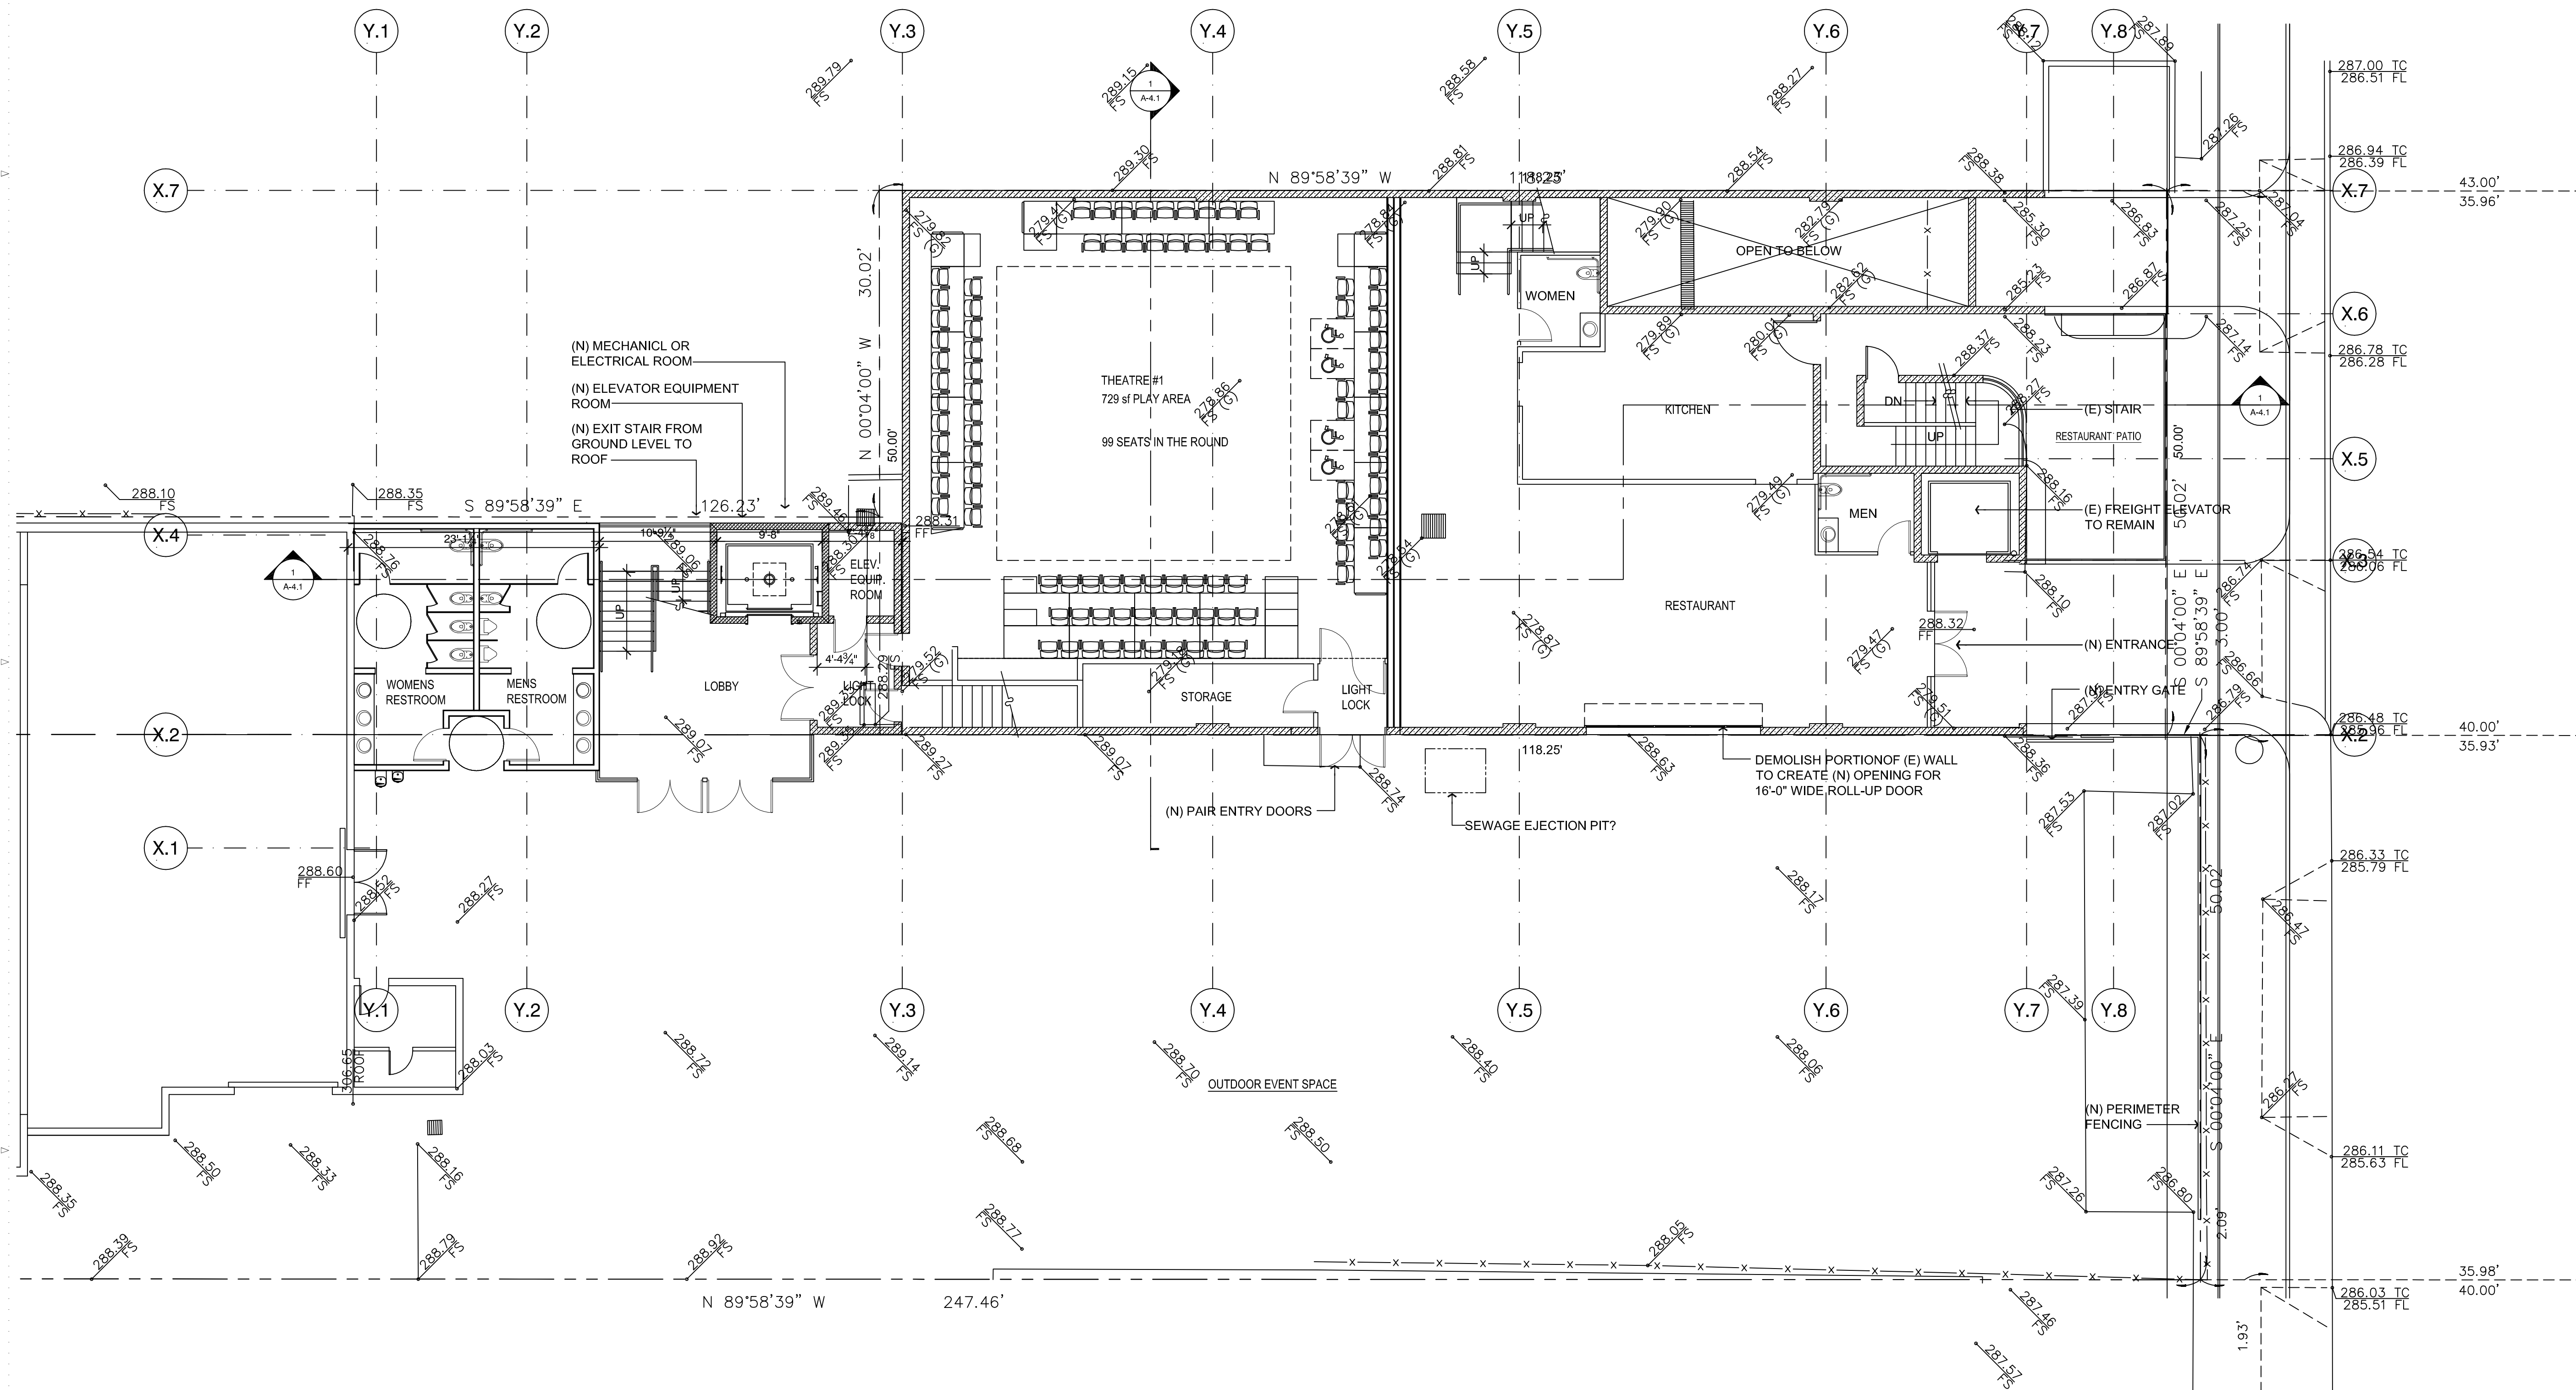

FIRST FLOOR CONSTRUCTION PLAN

SCALE: 1/8"=1'-0"

1

ramer
architecture

3 2 3 1 ocean park blvd · suite 222
santa monica , california 9 0 4 0 5
tel: 310 . 452. 2994 fax: 310 . 452. 1954
email : architecture@ramer.com

ALL DESIGNS, DRAWINGS AND OTHER INFORMATION CONTAINED HEREIN
CONSTITUTE THE COPYRIGHTED WORK OF RAMER ARCHITECTURE. NO PART
SHALL BE REPRODUCED, DISCLOSED, DISTRIBUTED, SOLD, PUBLISHED OR
OTHERWISE USED WITHOUT THE WRITTEN CONSENT OF RAMER
ARCHITECTURE. ALL RIGHTS RESERVED.

At The "P"
Showcase Theaters
837 Cahuenga Blvd.
HOLLYWOOD, CALIFORNIA, 90038

8/00/16	DESCRIPTION
DATE	ISSUE / REVISION

SHEET TITLE:
**FIRST FLOOR
CONSTRUCTION PLAN**

SCALE:
1/8"=1'-0"

PROJECT NO:
0000

CAD FILE:
1403 CD cover 94bb.vwx
DRAWN BY:
GB

SHEET NO:
A 101-B