




Front view
Scale: 1:50

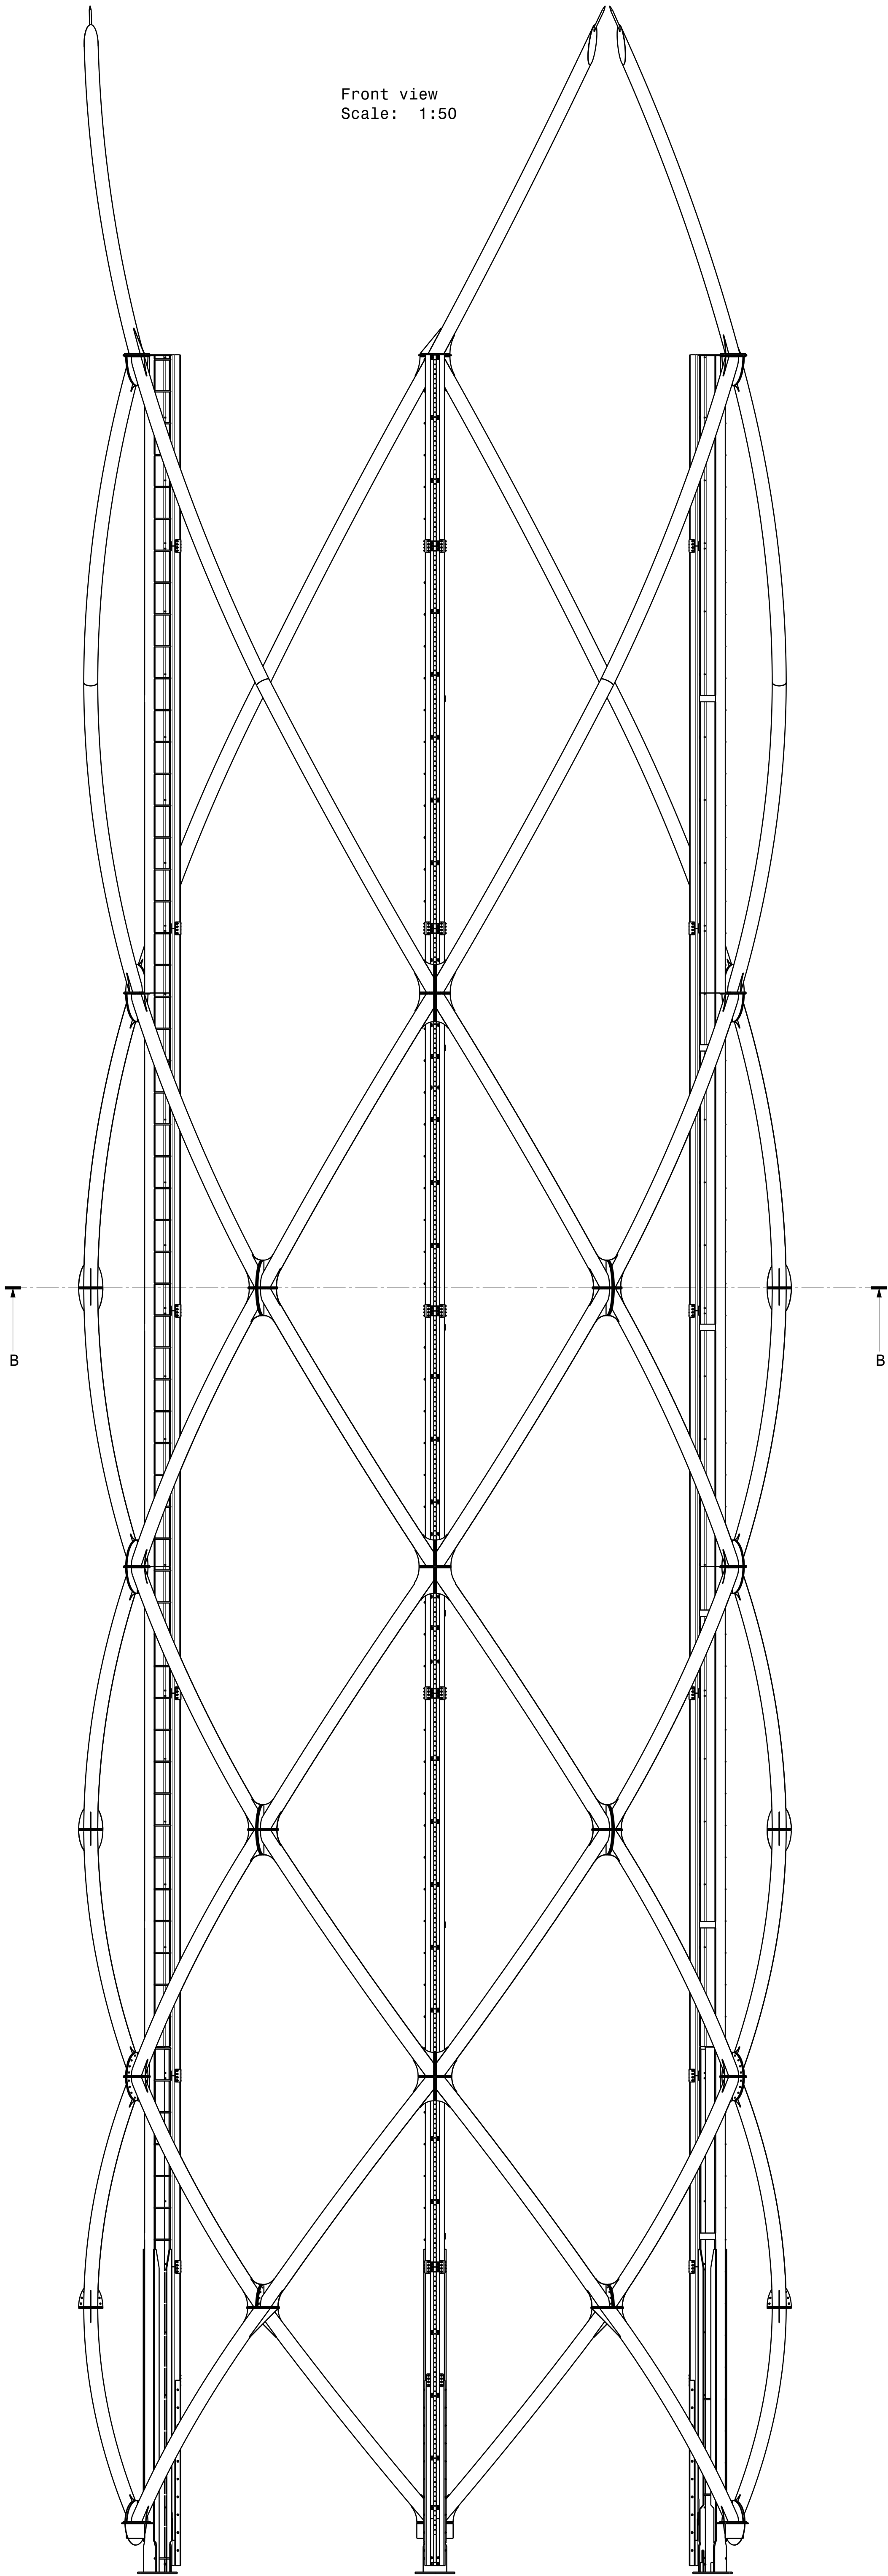


Section view B-B
Scale: 1:50

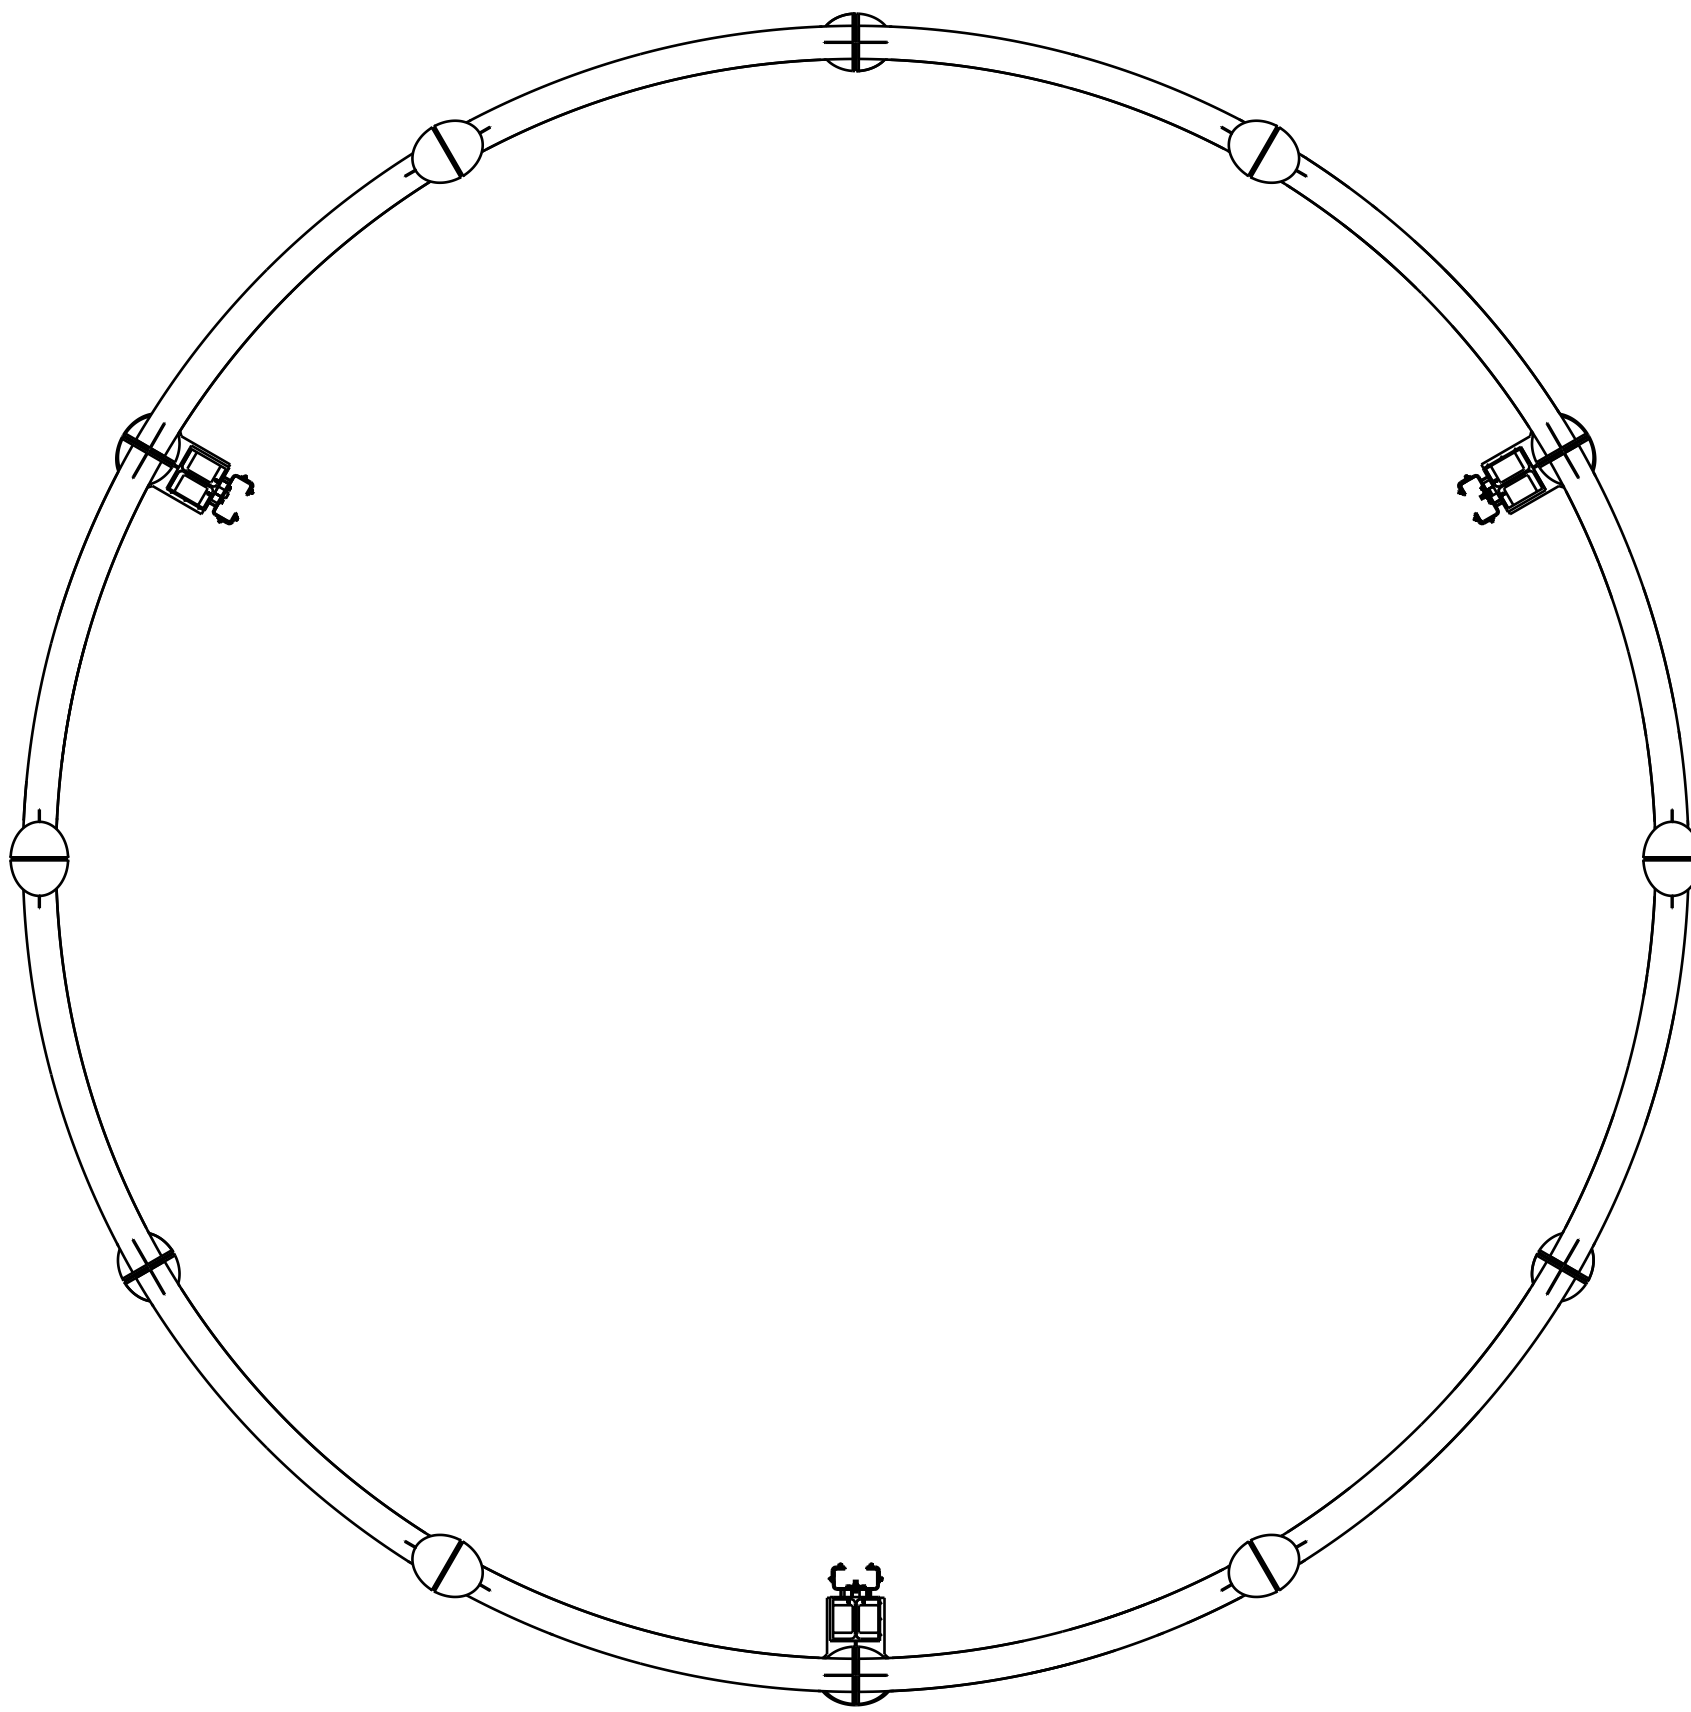

Isometric view
Scale: 1:60

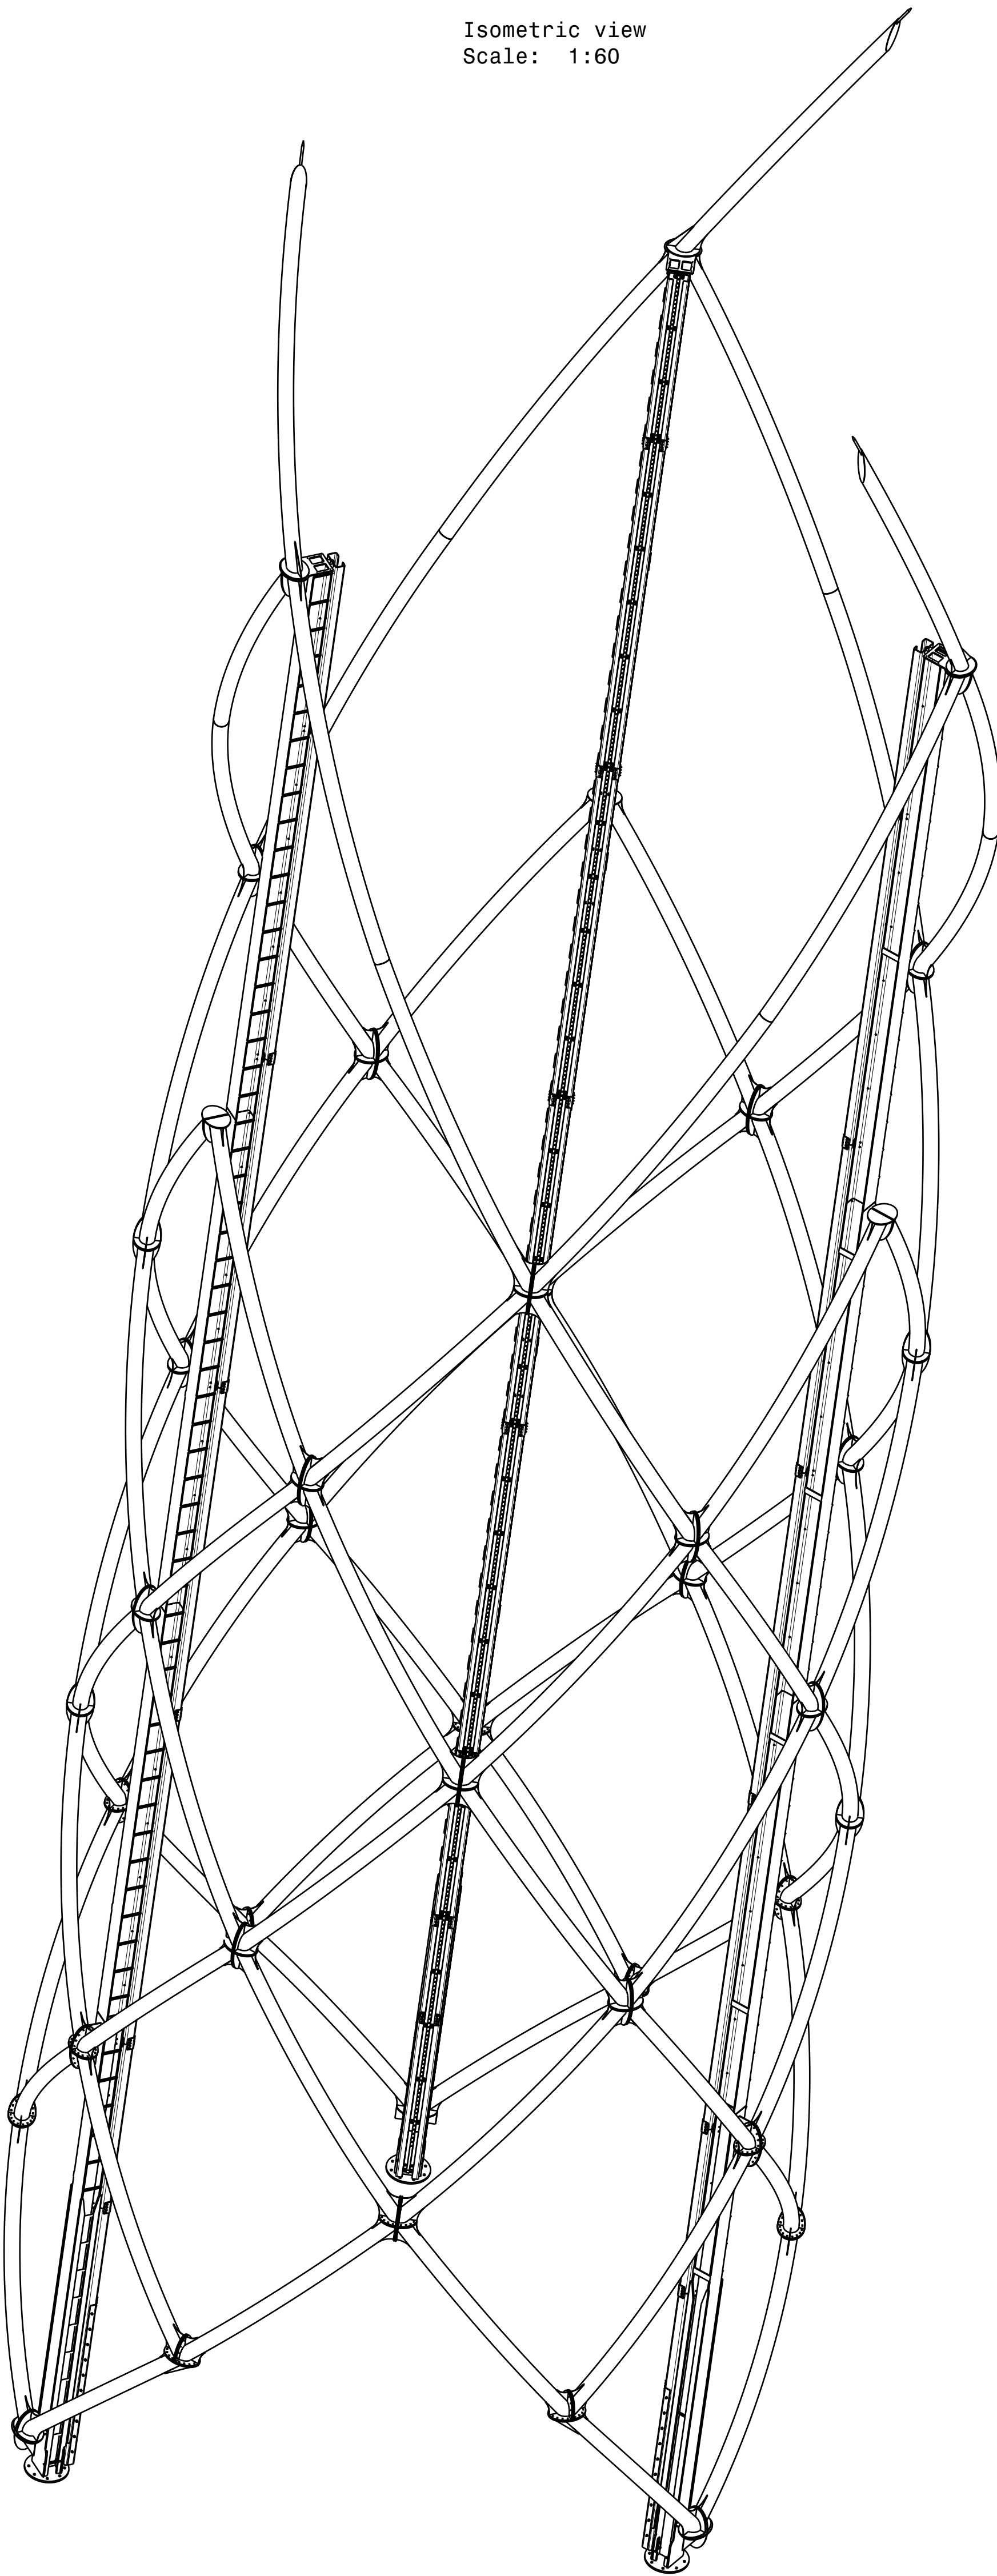


1ER TIERS

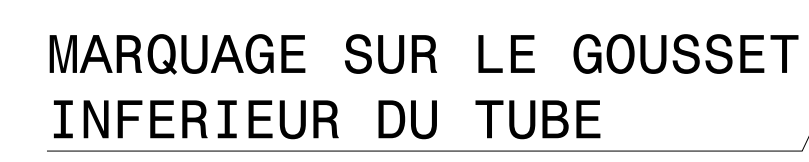


REPERES AUX NOEUDS


N9
Scale: 1:10

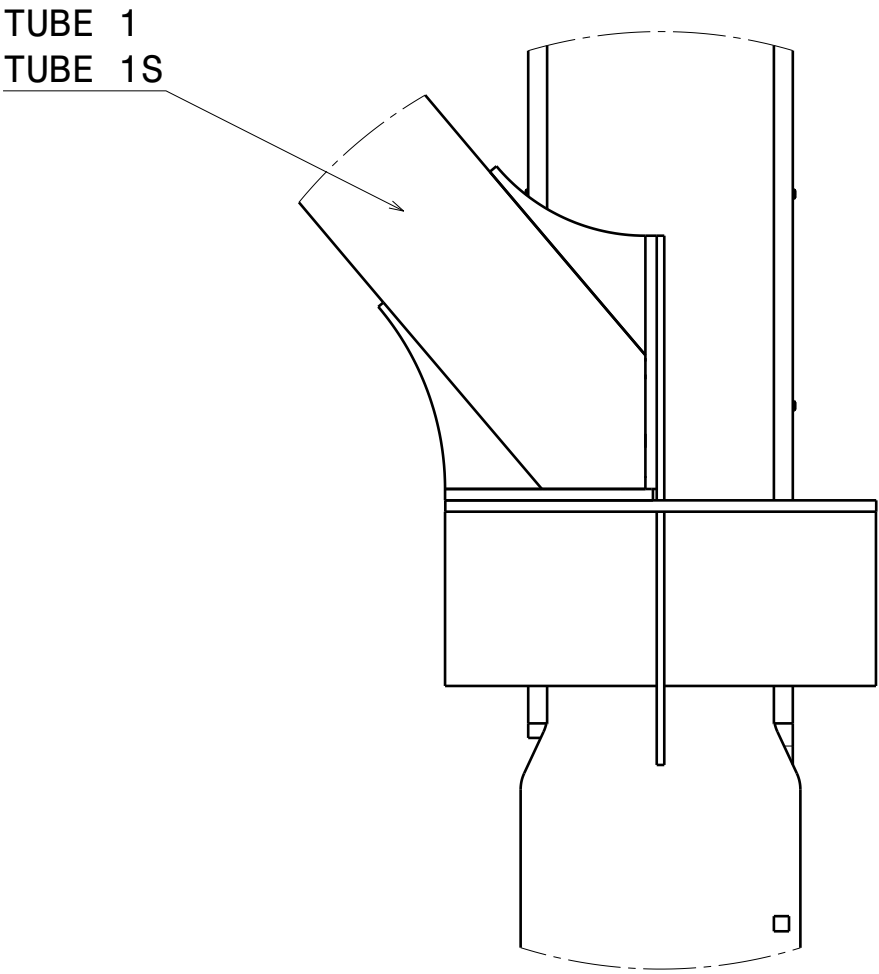


N11
Scale: 1:10

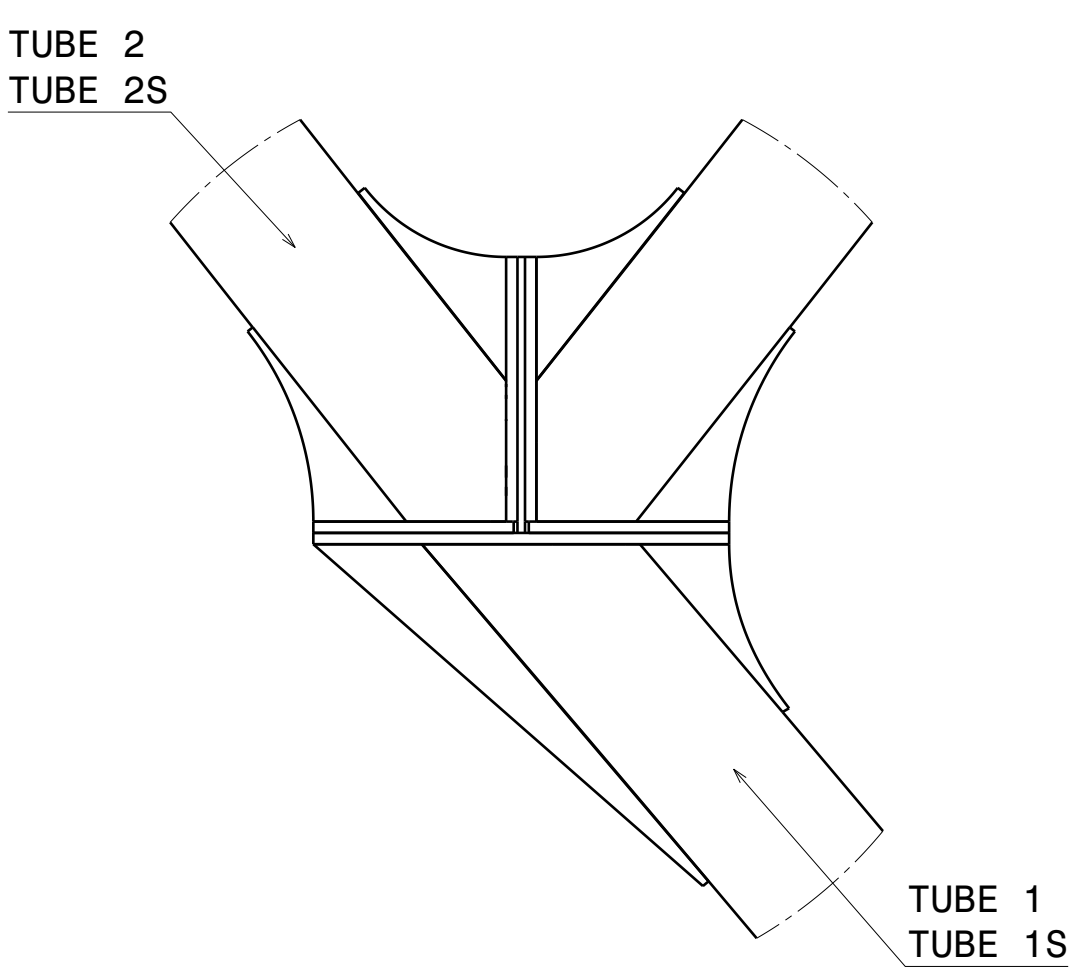


N12
Scale: 1:10

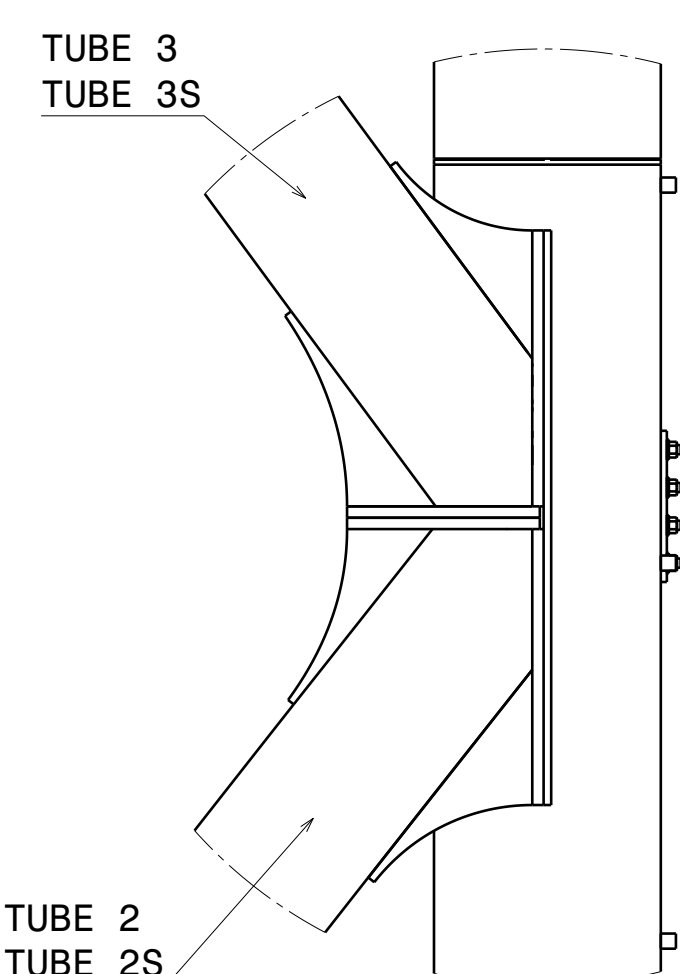


N13
Scale: 1:10

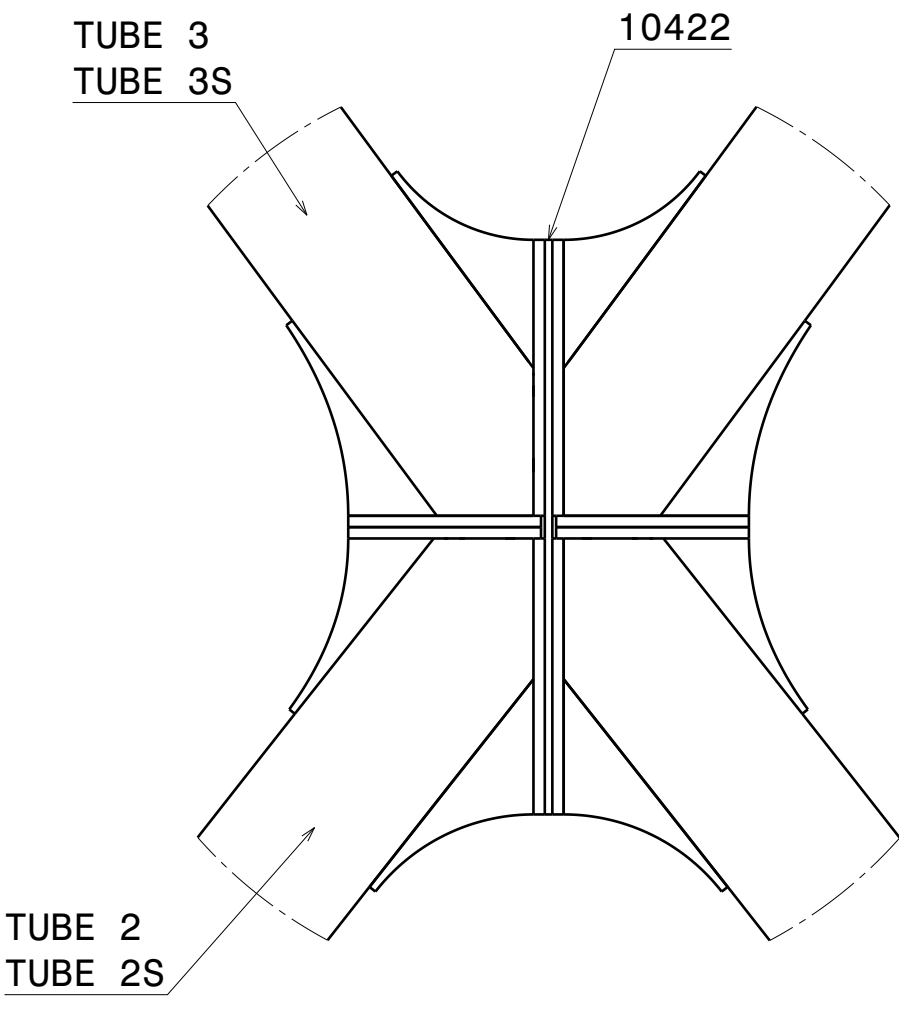


N14
Scale: 1:10

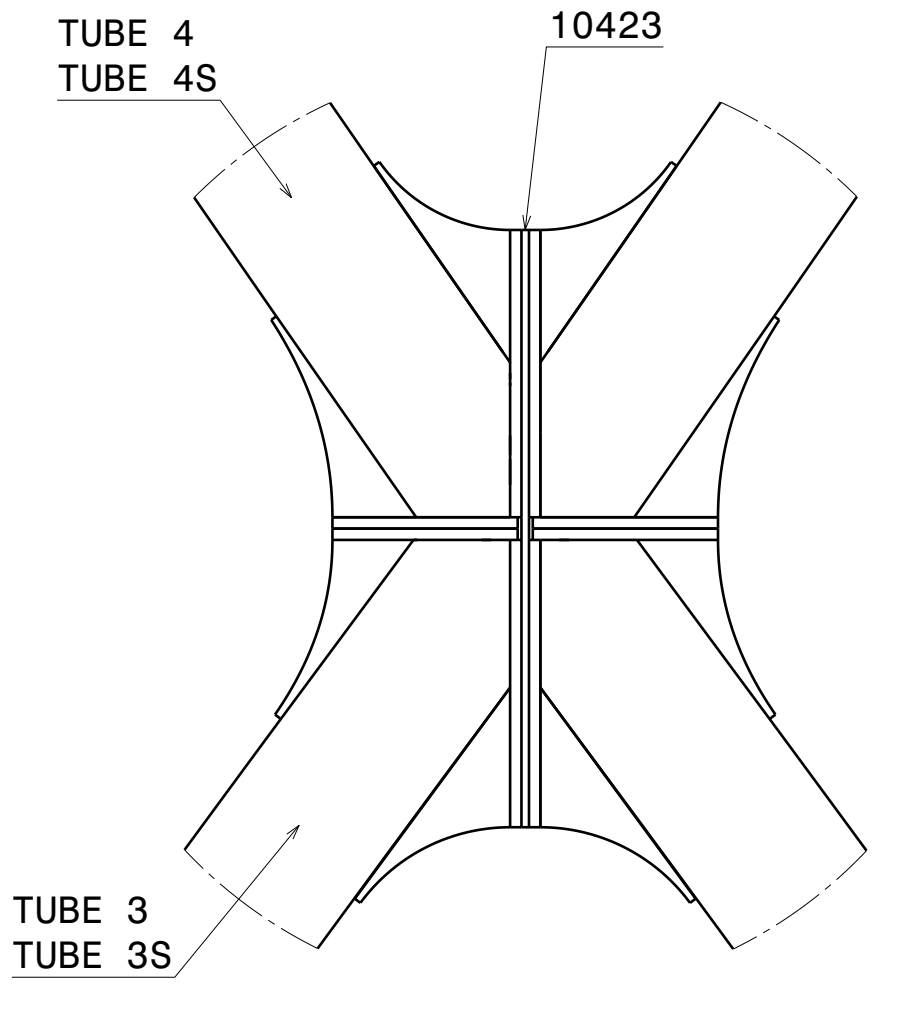


N15
Scale: 1:10

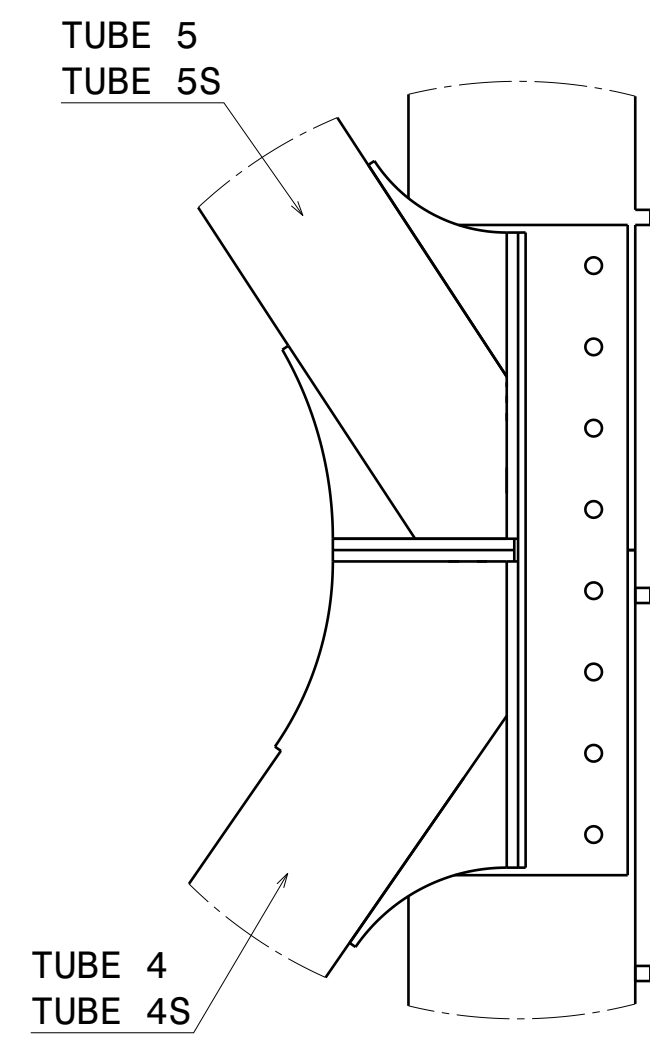


N16
Scale: 1:10

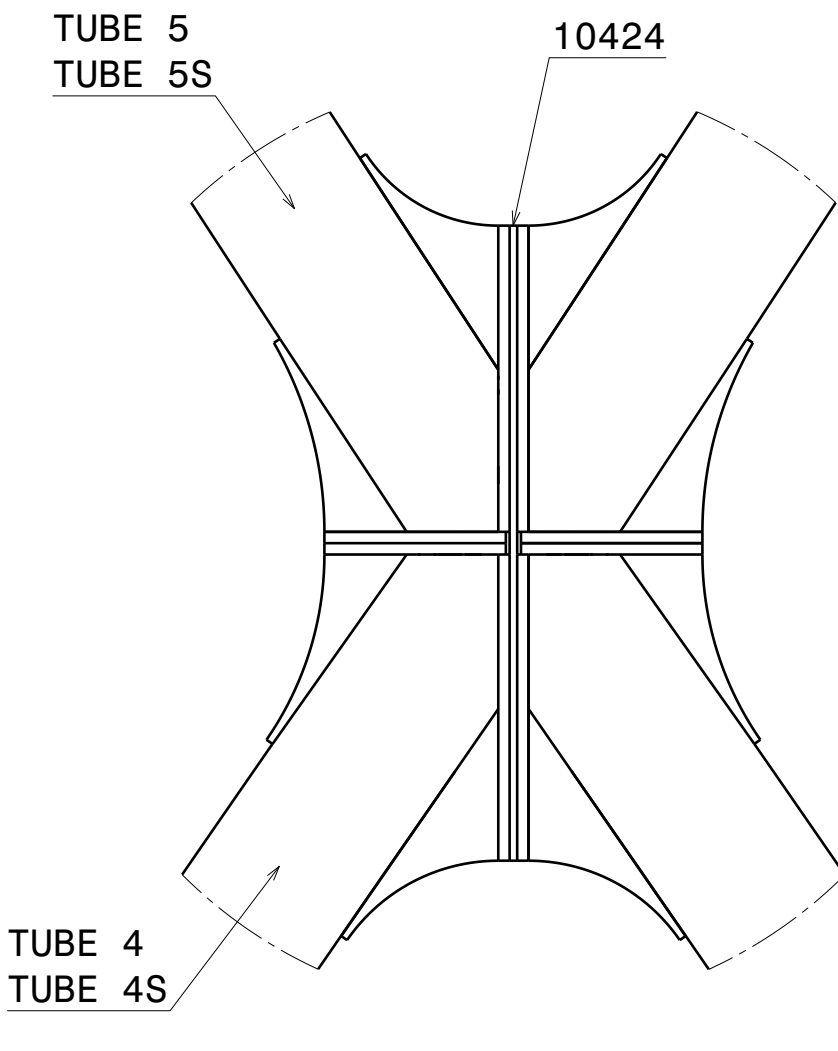


N17
Scale: 1:10

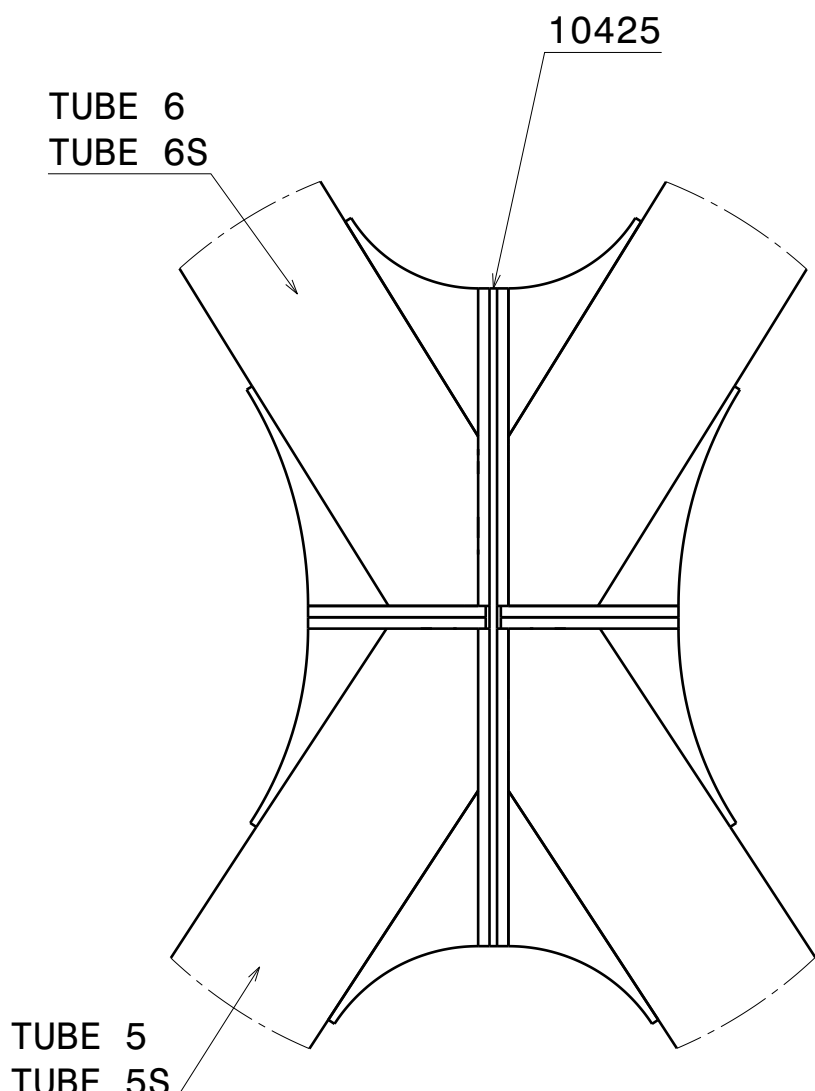

N18
Scale: 1:10

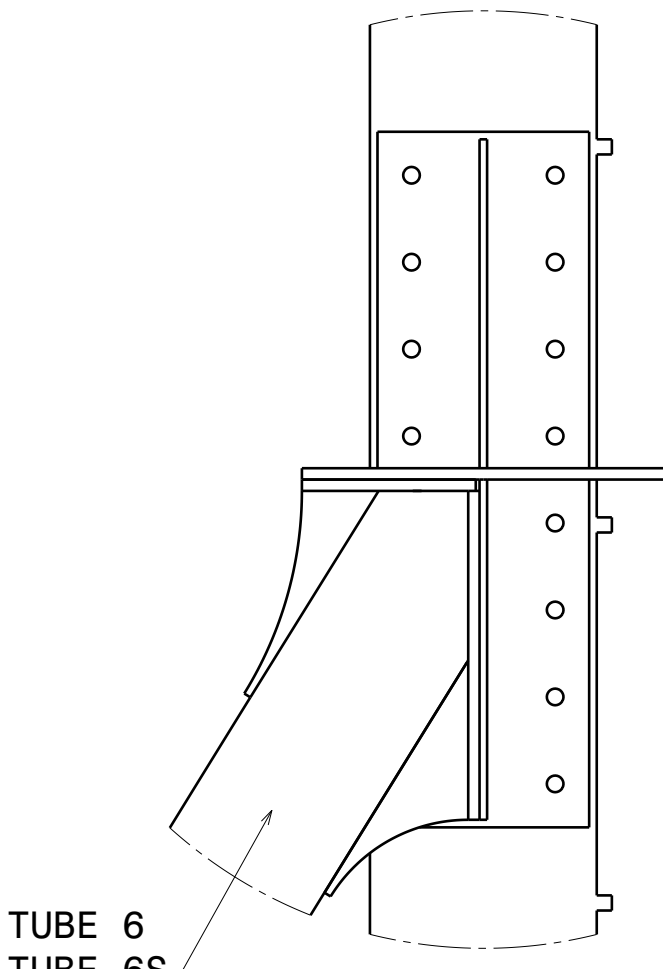

N19
Scale: 1:10

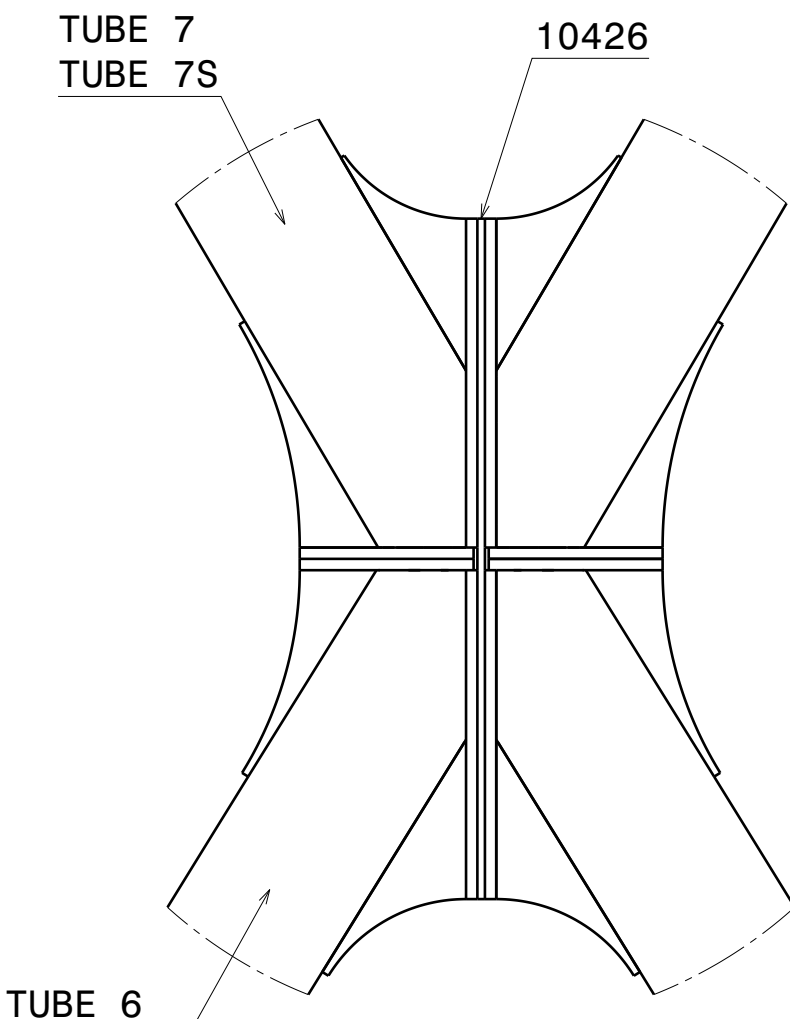

N20
Scale: 1:10

