


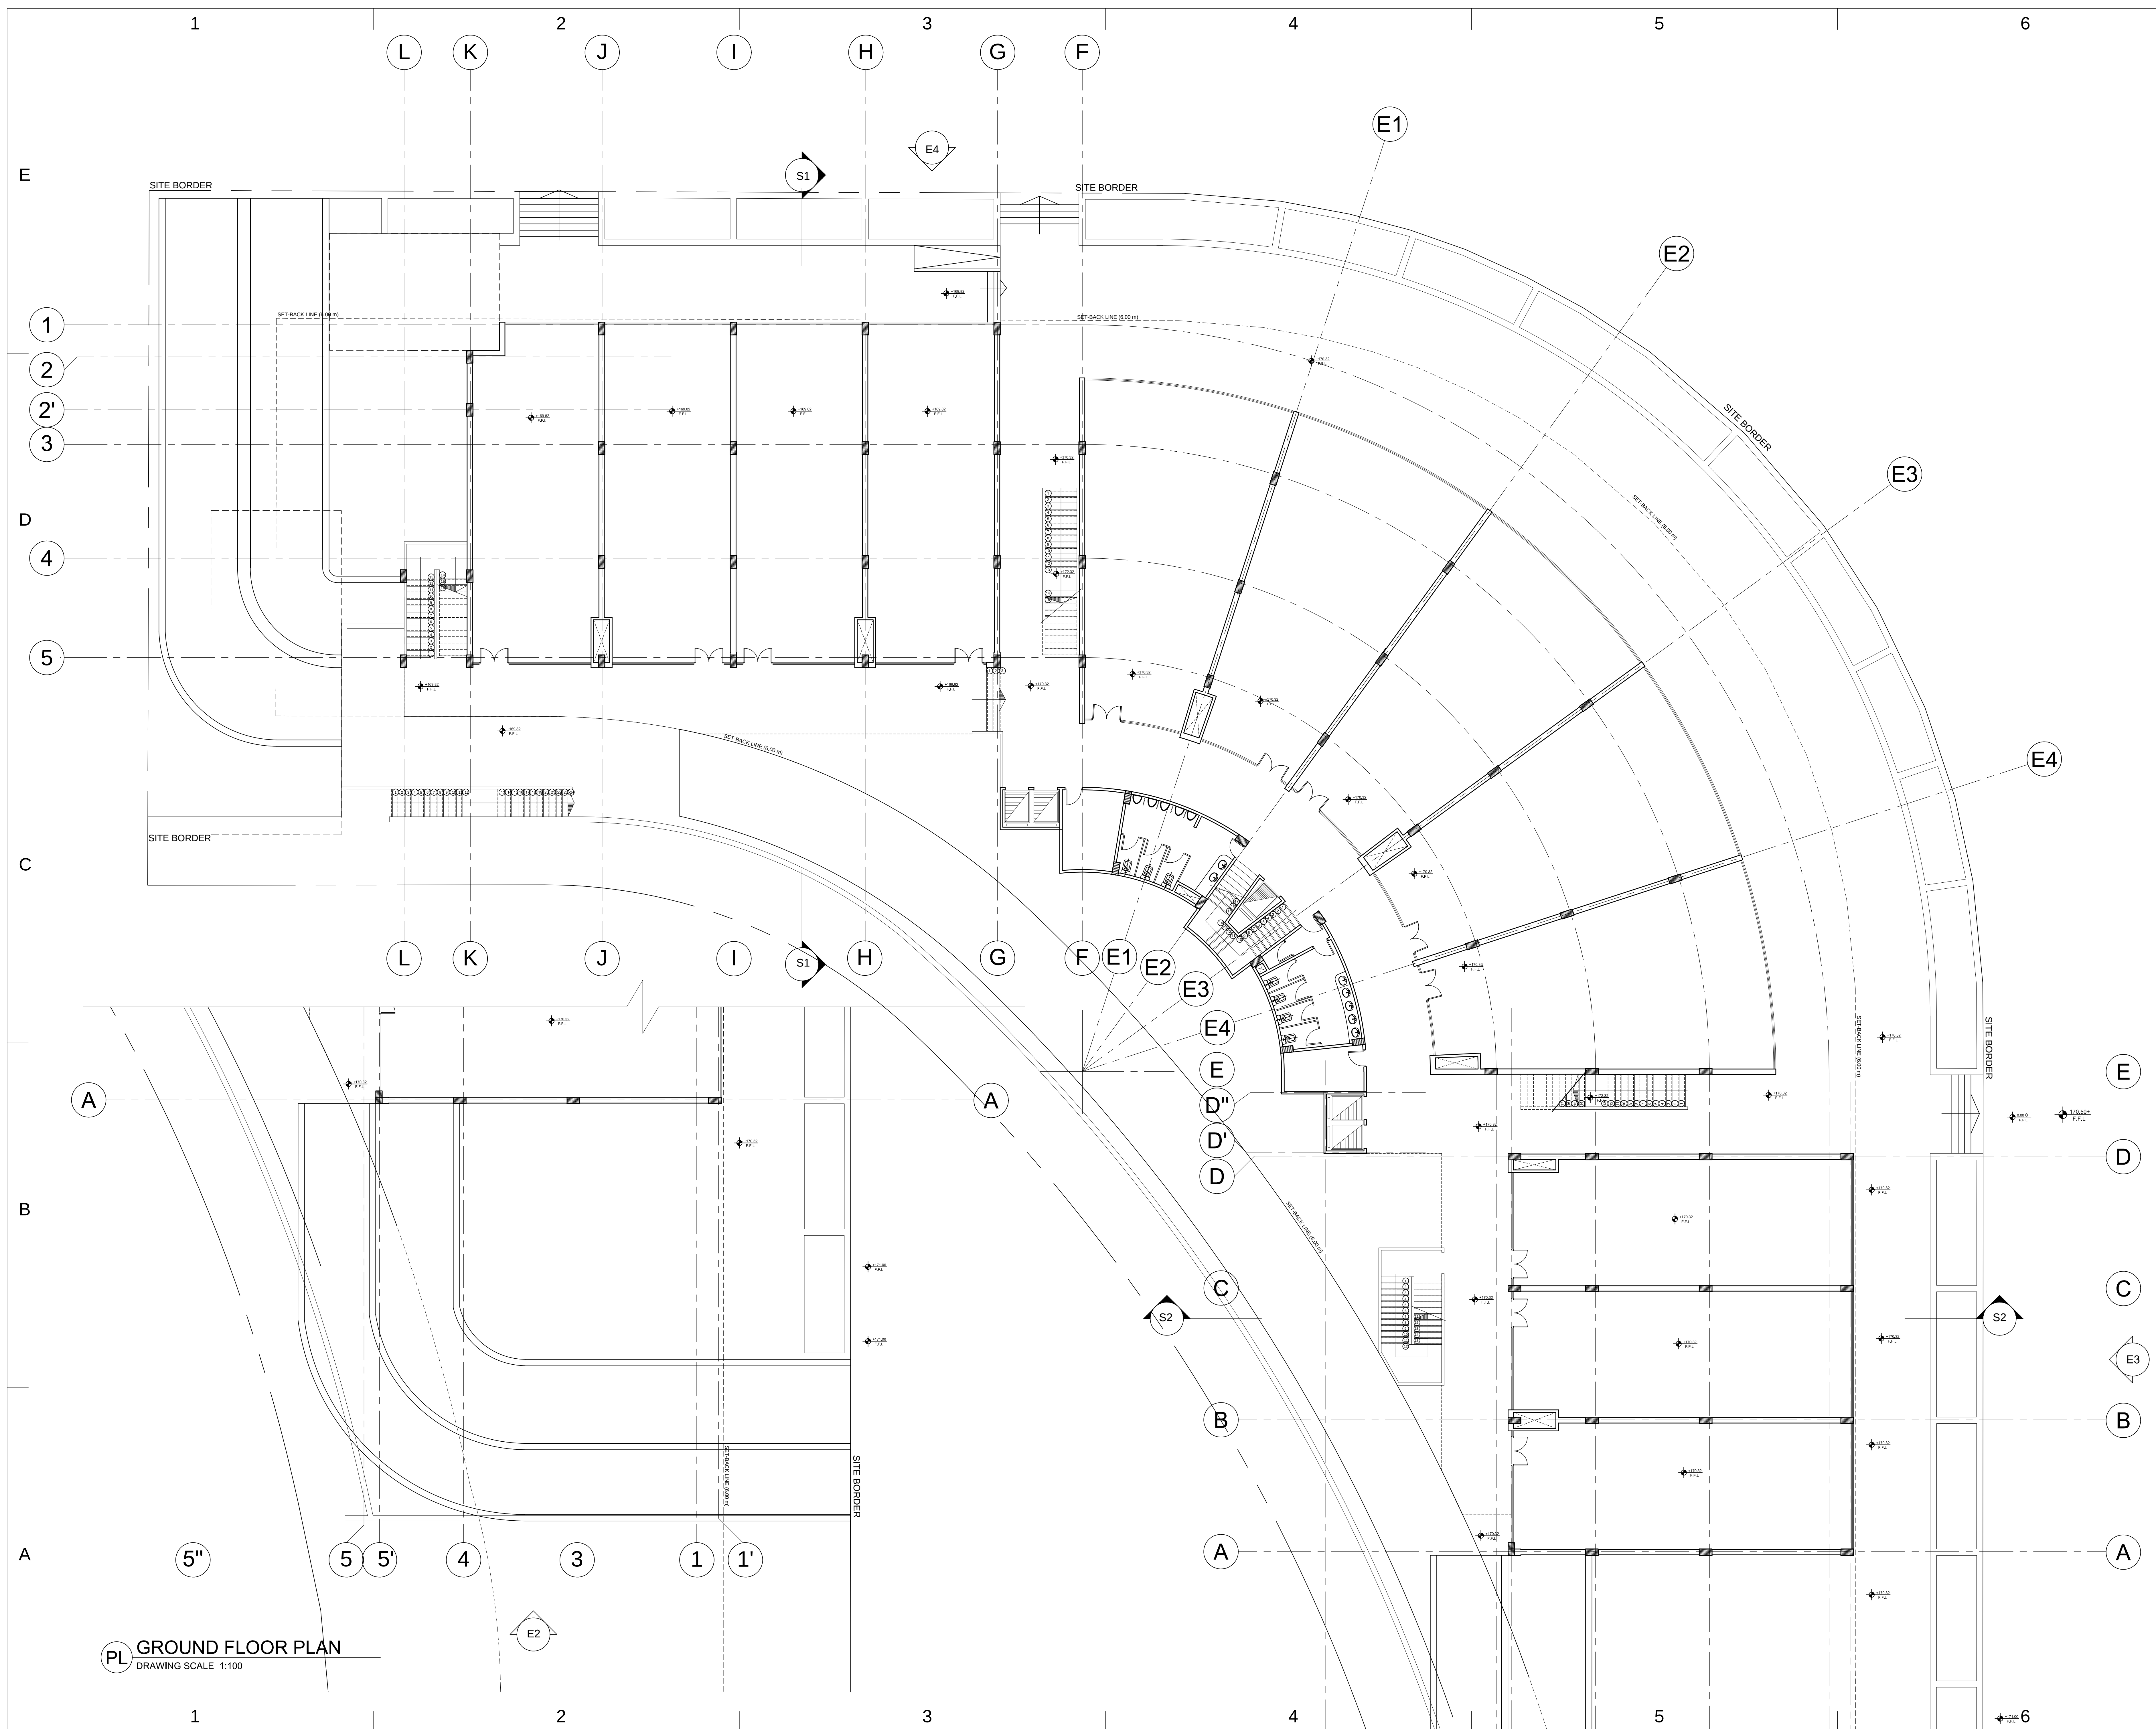

OWNER / PROJECT

E	CONSULTANTS
---	-------------

KAMEL CONSULTANTS & RESEARCH GROUP
ARCHITECTURE, URBAN DEVELOPMENT, RESEARCH & TECHNOLOGY

ARCHITECT & PRINCIPAL:
DR. H E B A F A R O U K A H M E D
ASSISTANT PROF. OF ARCHITECTURE, CAIRO UNIVERSITY

ARCHITECT & ASSOCIATE:
DR. SAMEH M. T. EL FEKI
ASSISTANT PROF. OF ARCHITECTURE, MSA UNIVERSITY

PROJECT TEAM

ARCH. HUSSAM MAGDY	PROJECT MANAGER / COORDINATOR
ECOL. AYDAM KOUHIEF	


MURCH, ESLAM MAGDY

STRUCTURE CONSULTANT

ELECTRO MECHANICAL CONSULTANT

KEY PLAN

NORTH DIRECTION

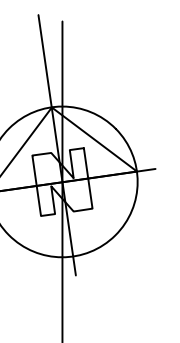

04	NOV-2014	FOR REQUEST
03	OCT-2014	FOR REQUEST
02	SEP-2013	FOR PERMIT
01	SEP-2012	FOR PERMIT

GROUND FLOOR PLAN