


LB3139 Box Die\*

L 4.5" x W 3.25" x D 5.75"

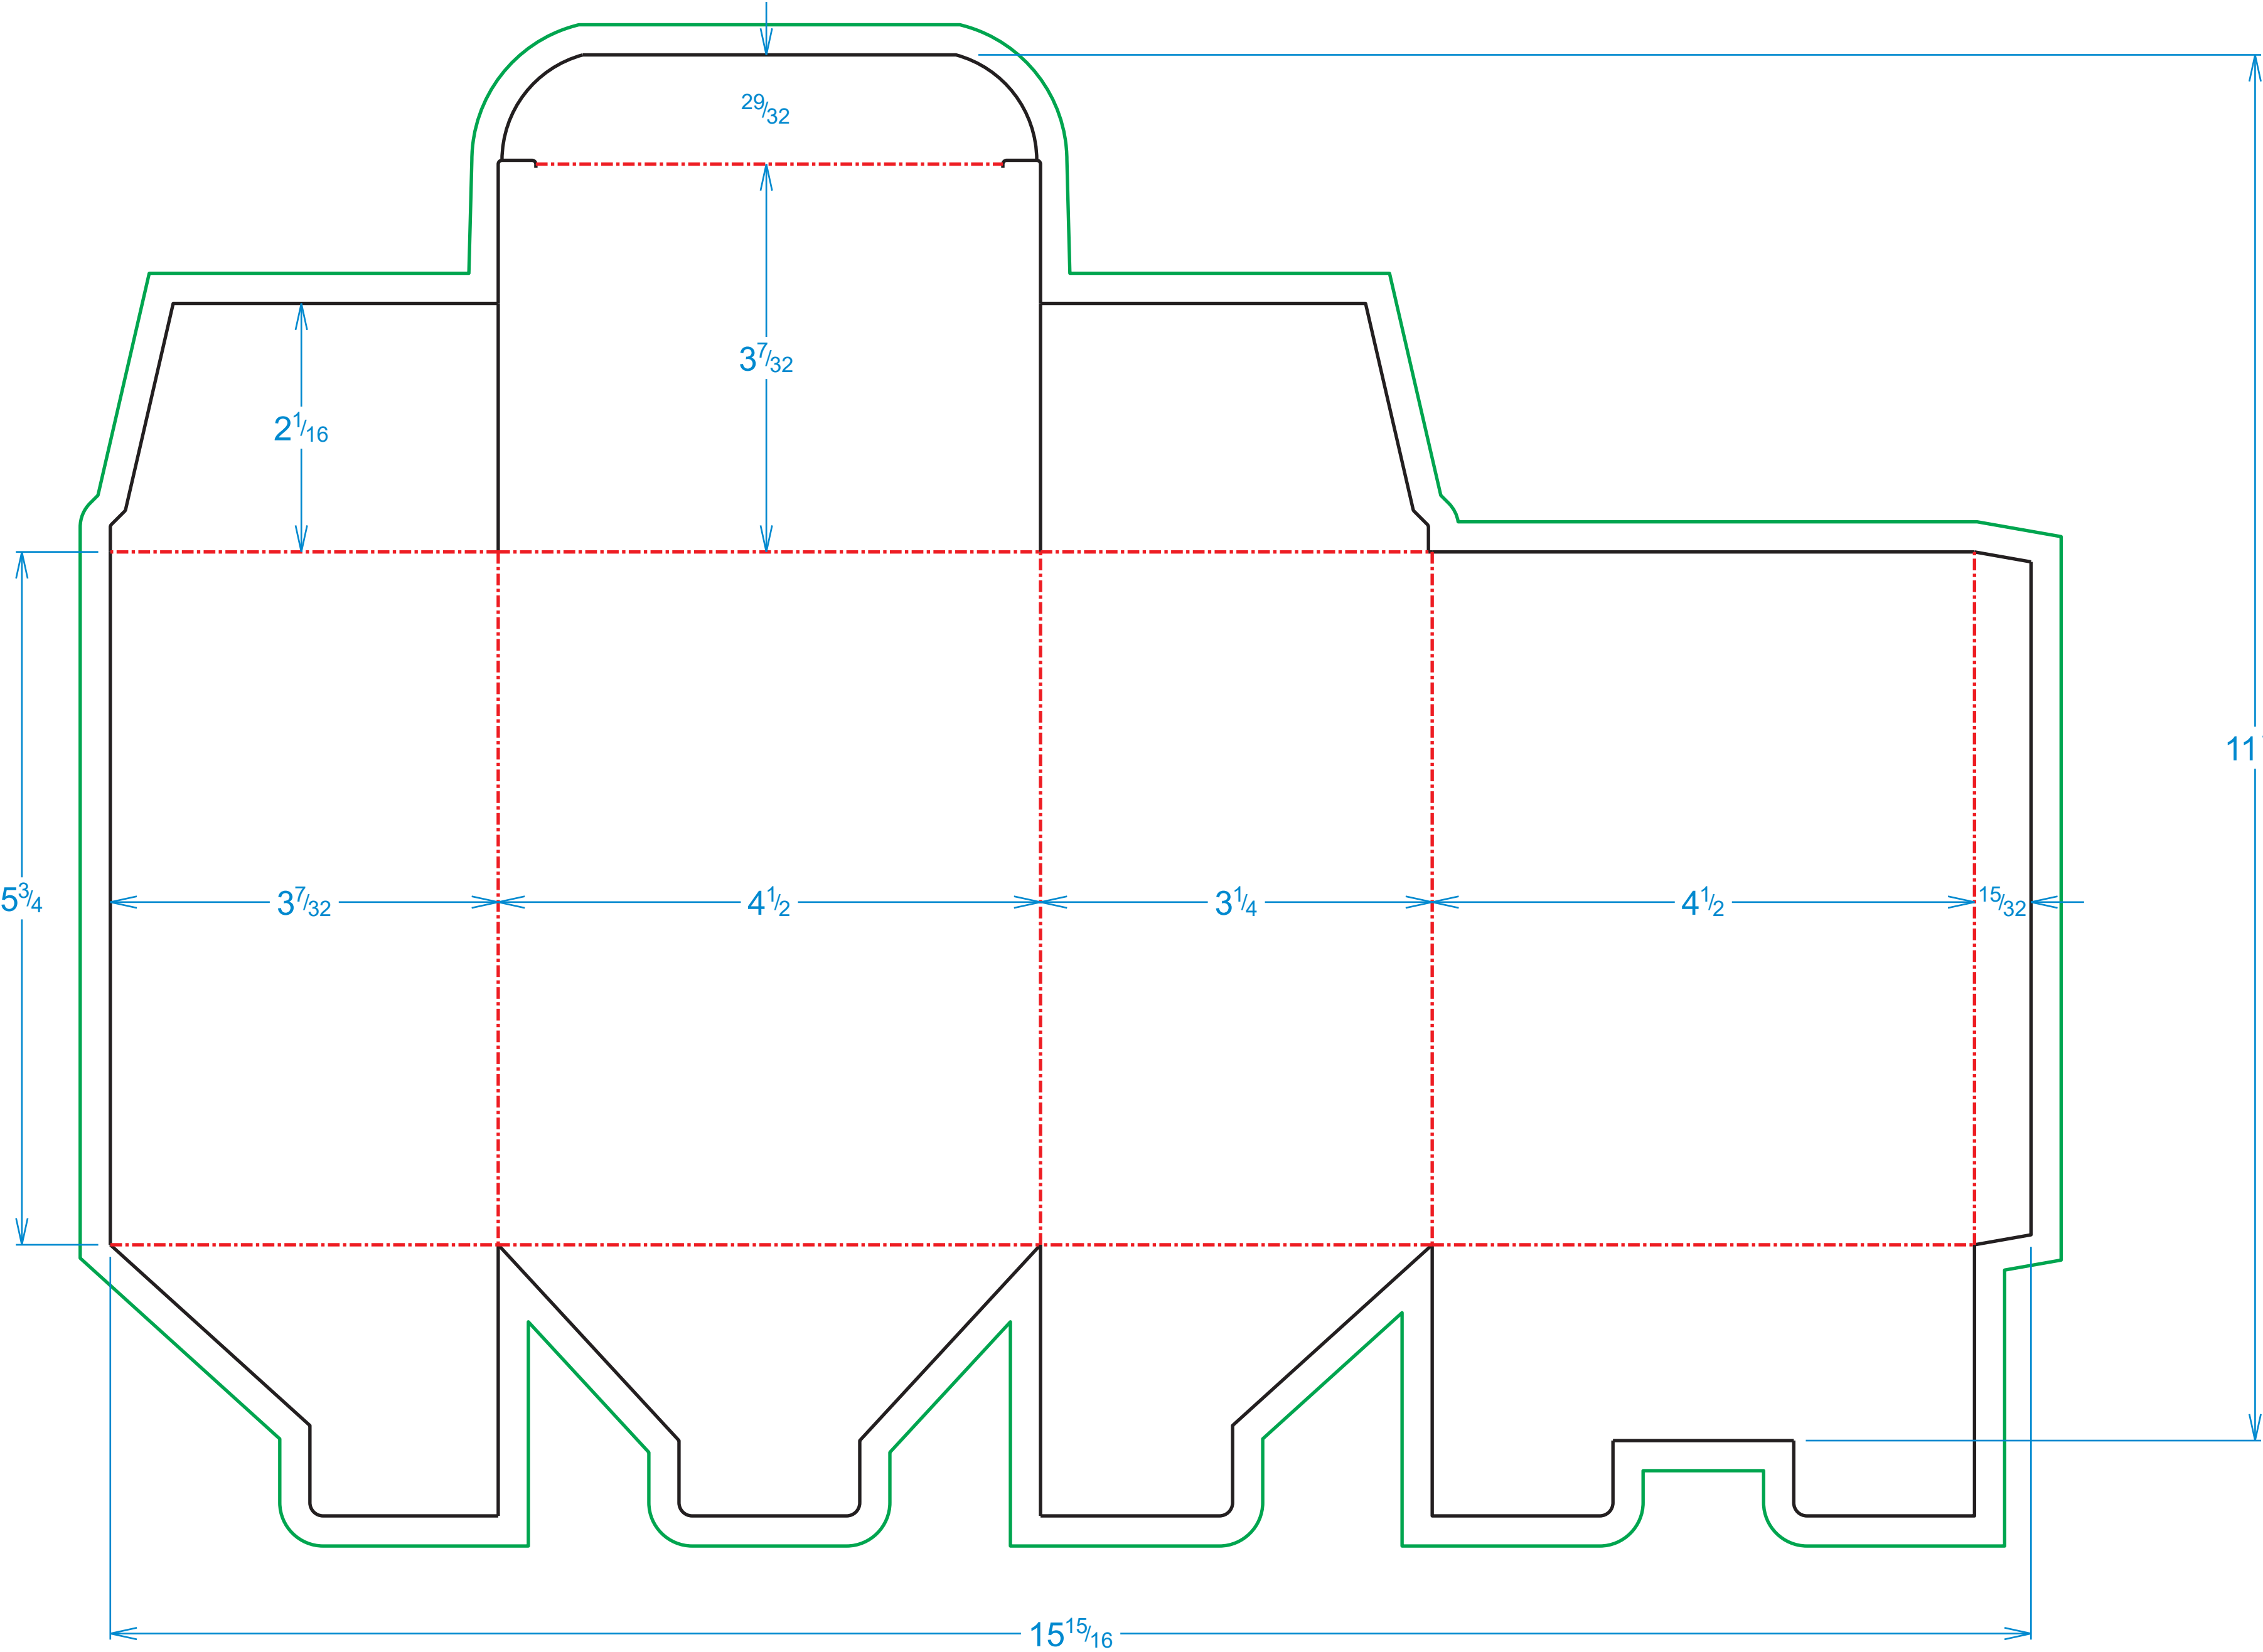

LEGEND

Red Line = Score line

Black Line = Cut line

Green Line = Bleed Line

Yellow Line = Perforation Line

\*Panel measurements are in inches\*

The template lines will not be printed on your final Product.