


# FRUITRIANO

## SIGN BOARD DETAILS

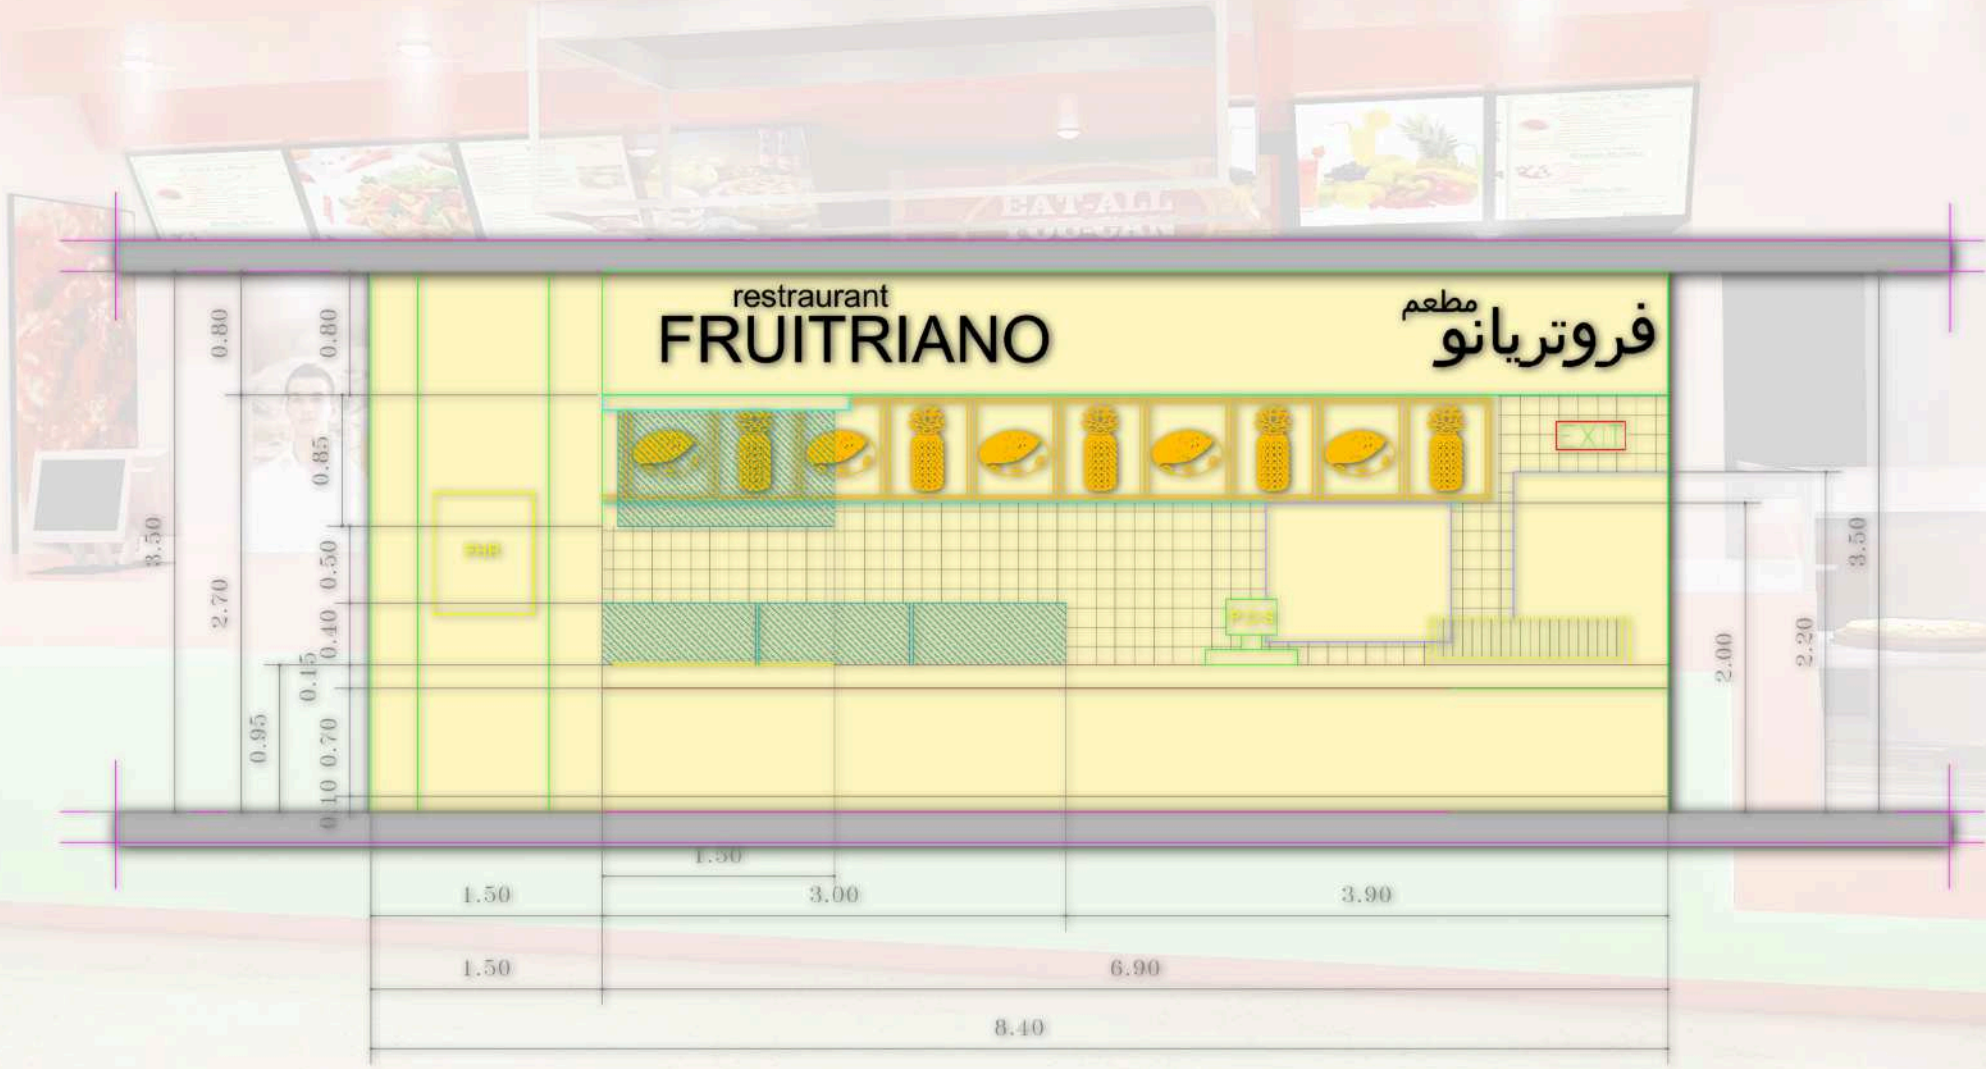

## MAIN ELEVATION

## MAIN ELEVATION